

1 First Floor Lab Key Plan
1 : 150

NOTES:
THIS DOCUMENT IS AN INTELLECTUAL PROPERTY OF BUILTEN. THIS DRAWING CANNOT BE COPIED, REPRODUCED, RETAINED OR DISCLOSED TO ANY UNAUTHORISED PERSON.
ALL DIMENSIONS AND FINAL FINISHES TO BE SUBJECT TO CHECKING AND APPROVAL.
DO NOT SCALE OFF DRAWING. FIGURED DIMENSIONS TO BE TAKEN IN PREFERENCE TO THOSE SCALED. DIMENSIONS TO BE VERIFIED ON SITE.

DRAWING NOTES:-
1. CONTRACTOR MUST VERIFY & CHECK ALL DIMENSIONS, DRAWINGS, DETAILS AND SPECIFICATIONS ON SITE AND REPORT ANY ERROR AND DISCREPANCIES TO BUILTEN BEFORE PROCEEDING TO WORK.
2. ALL DIMENSIONS / LEVELS MENTIONED IN THE DRAWING ARE BASED ON THE SURVEY DRAWINGS. CONTRACTOR TO VERIFY ALL DIMENSIONS ON SITE PRIOR TO CONSTRUCTION.
3. ALL DIAGRAMMATIC REPRESENTATIONS OF FIXTURES IN DRAWINGS BY BUILTEN ARE FOR REPRESENTATION PURPOSE ONLY AND ARE NOT SPECIFIC TO INDIVIDUAL FIXTURES.
4. CONTRACTOR TO CONFIRM ALL FINISHES & MATERIALS WITH BUILTEN PRIOR TO APPLICATION.

REV. NO.	DESCRIPTION	DATE

KEY PLAN

■ **Prof. Mohd. Amir**
Dept. of Pharmaceutical Chemistry
■ **Prof. Vidhu Aeri**
Dept. of Pharmacognosy & Phytochemistry
■ **Prof. Divya Vohora**
Dept. of Pharmacology

DESIGN CONSULTANT | ARCHITECTS

PROJECT MANAGEMENT CONSULTANT

CLIENT/PROJECT NAME

JH - Department of Pharmacy


First Floor Labs Furniture Layout

PROJECT NO.	JM/01/2022
DATE	07.05.2022
DRAWN BY	Author
CHECKED BY	Checker
SCALE	1:150
SHEET STATUS	

I-120A

R

SHEET SIZE-A1

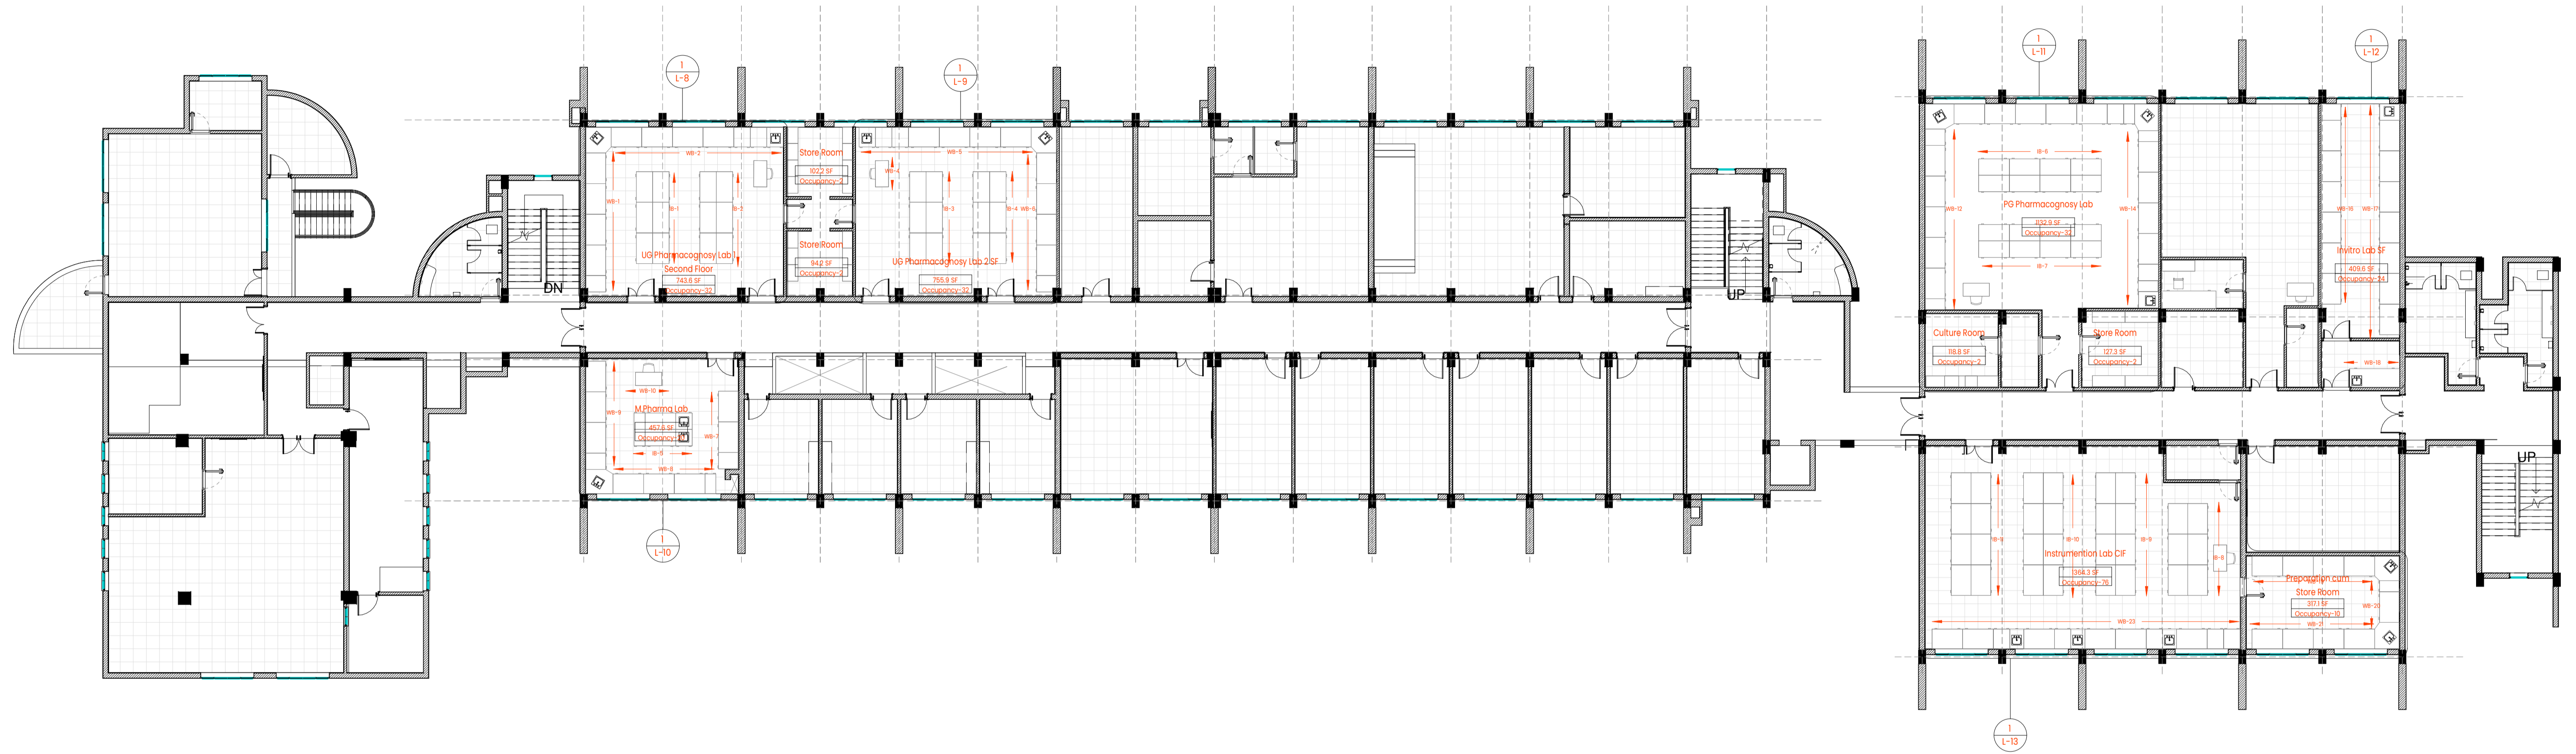

1 Second Floor Labs Key Plan
1:150

NOTES:


THIS DOCUMENT IS AN INTELLECTUAL PROPERTY OF BUILTEN. THIS DRAWING CANNOT BE COPIED, REPRODUCED, RETAINED OR DISCLOSED TO ANY UNAUTHORISED PERSON.
ALL DIMENSIONS AND FINAL FINISHES TO BE SUBJECT TO CHECKING AND APPROVAL.
DO NOT SCALE OFF DRAWING. FIGURED DIMENSIONS TO BE TAKEN IN PREFERENCE TO THOSE SCALED. DIMENSIONS TO BE VERIFIED ON SITE.

DRAWING NOTES:-

- CONTRACTOR MUST VERIFY & CHECK ALL DIMENSIONS, DRAWINGS, DETAILS AND SPECIFICATIONS ON SITE AND REPORT ANY ERROR AND DISCREPANCIES TO BUILTEN BEFORE PROCEEDING TO WORK.
- ALL DIMENSIONS / LEVELS MENTIONED IN THE DRAWING ARE BASED ON THE SURVEY DRAWINGS. CONTRACTOR TO VERIFY ALL DIMENSIONS ON SITE PRIOR TO CONSTRUCTION.
- ALL DIAGRAMMATIC REPRESENTATIONS OF FIXTURES IN DRAWINGS BY BUILTEN ARE FOR REPRESENTATION PURPOSE ONLY AND ARE NOT SPECIFIC TO INDIVIDUAL FIXTURES.
- CONTRACTOR TO CONFIRM ALL FINISHES & MATERIALS WITH BUILTEN PRIOR TO APPLICATION.

REV. NO.	DESCRIPTION	DATE

KEY PLAN

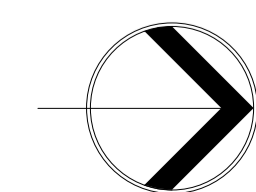

- Prof. Mohd. Amir**
Dept. of Pharmaceutical Chemistry
- Prof. Vidhu Aeri**
Dept. of Pharmacognosy & Phytochemistry
- Prof. Divya Vohora**
Dept. of Pharmacology

DESIGN CONSULTANT | ARCHITECTS
builtten
ARCHITECTURE INTERIOR | BIM
SERVICES CONSULTANT


PROJECT MANAGEMENT CONSULTANT
ccepl

CLIENT/PROJECT NAME
SHEET NAME

JH - Department of Pharmacy
Second Floor Labs Furniture
Plan

PROJECT NO.	JM/01/2022
DATE	07.05.2022
DRAWN BY	Author
CHECKED BY	Checker
SCALE	1:150
SHEET STATUS	R

I-121A
R
SHEET SIZE-A1

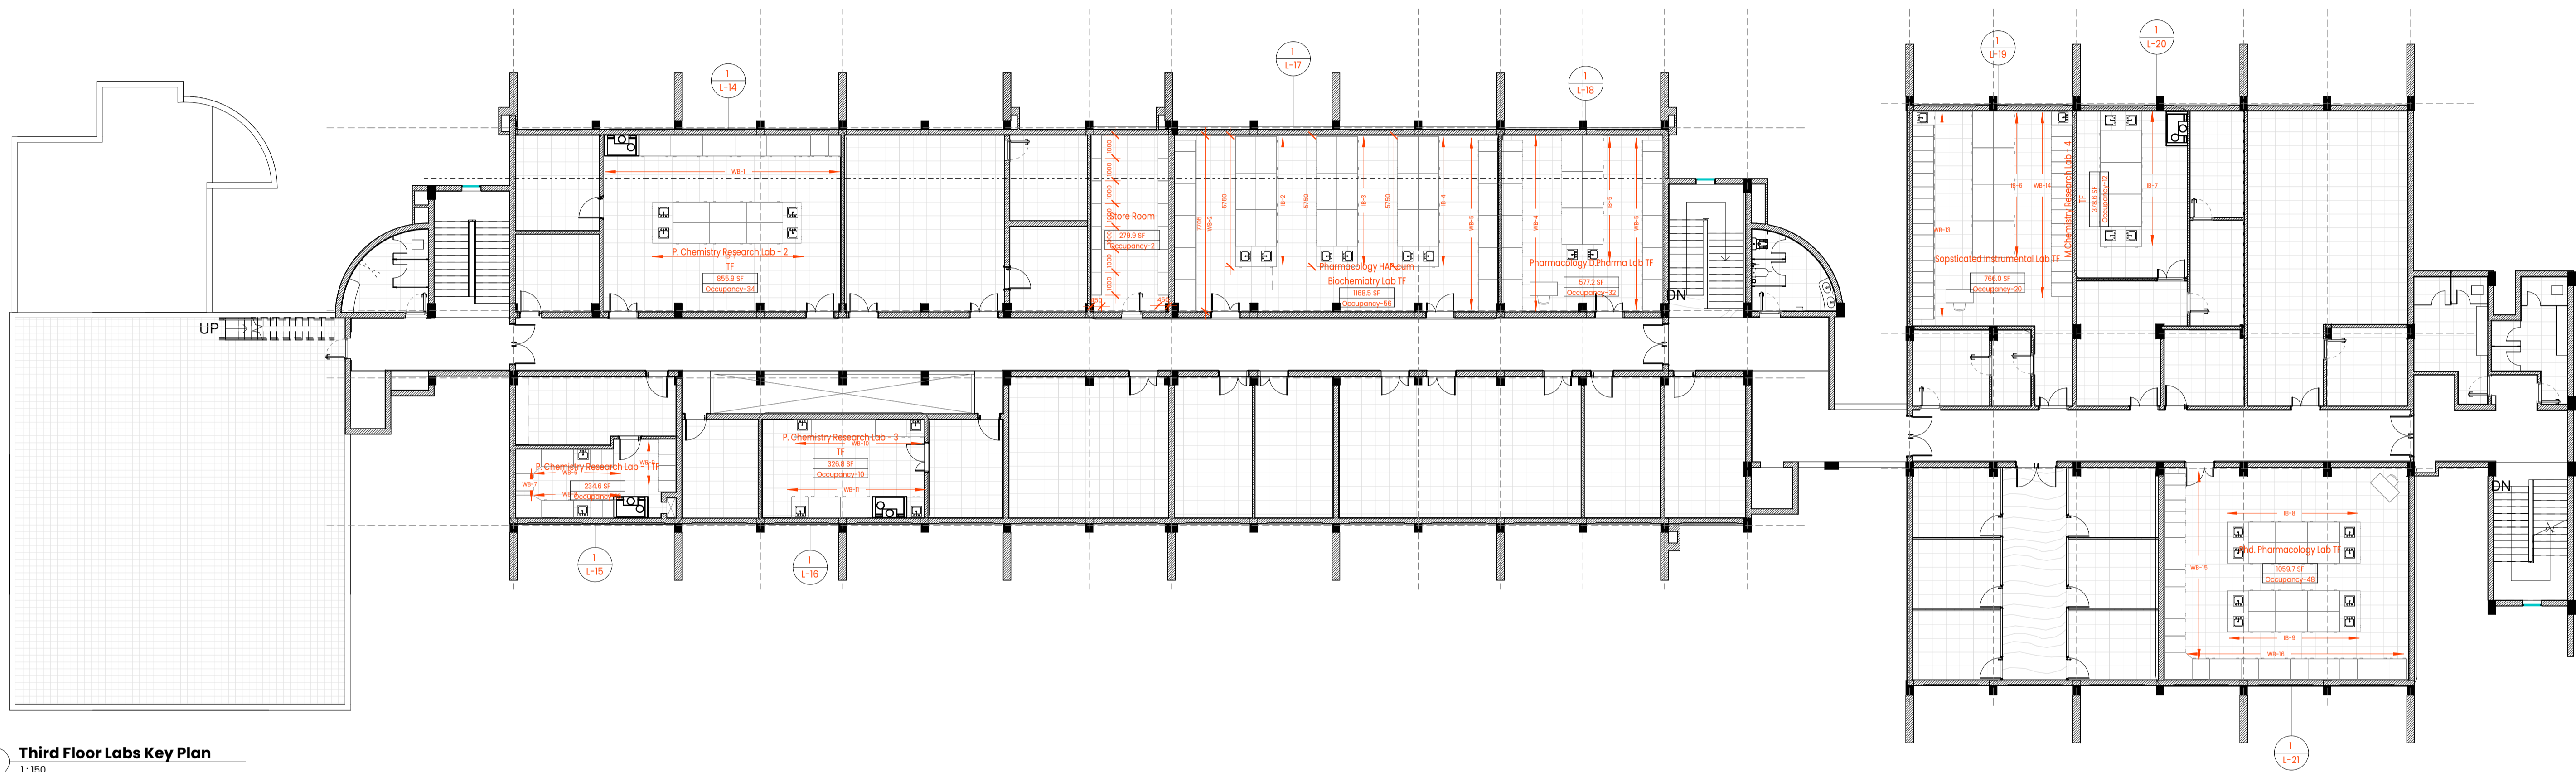

1 Third Floor Labs Key Plan
1:150

NOTES:
THIS DOCUMENT IS AN INTELLECTUAL PROPERTY OF BUILTEN. THIS DRAWING CANNOT BE COPIED, REPRODUCED, RETAINED OR DISCLOSED TO ANY UNAUTHORISED PERSON.
ALL DIMENSIONS AND FINAL FINISHES TO BE SUBJECT TO CHECKING AND APPROVAL.
DO NOT SCALE OFF DRAWING. FIGURED DIMENSIONS TO BE TAKEN IN PREFERENCE TO THOSE SCALED. DIMENSIONS TO BE VERIFIED ON SITE.

DRAWING NOTES:-
1. CONTRACTOR MUST VERIFY & CHECK ALL DIMENSIONS, DRAWINGS, DETAILS AND SPECIFICATIONS ON SITE AND REPORT ANY ERROR AND DISCREPANCIES TO BUILTEN BEFORE PROCEEDING TO WORK.
2. ALL DIMENSIONS / LEVELS MENTIONED IN THE DRAWING ARE BASED ON THE SURVEY DRAWINGS. CONTRACTOR TO VERIFY ALL DIMENSIONS ON SITE PRIOR TO CONSTRUCTION.
3. ALL DIAGRAMMATIC REPRESENTATIONS OF FIXTURES IN DRAWINGS BY BUILTEN ARE FOR REPRESENTATION PURPOSE ONLY AND ARE NOT SPECIFIC TO INDIVIDUAL FIXTURES.
4. CONTRACTOR TO CONFIRM ALL FINISHES & MATERIALS WITH BUILTEN PRIOR TO APPLICATION.

REV. NO.	DESCRIPTION	DATE

KEY PLAN

■ **Prof. Mohd. Amir**
Dept. of Pharmaceutical Chemistry
■ **Prof. Vidhu Aeri**
Dept. of Pharmacognosy & Phytochemistry
■ **Prof. Divya Vohora**
Dept. of Pharmacology


DESIGN CONSULTANT | ARCHITECTS
builtten
 ARCHITECTURE INTERIOR | BIM
 SERVICES CONSULTANT

PROJECT MANAGEMENT CONSULTANT
ccepl

CLIENT/PROJECT NAME
JH - Department of Pharmacy

SHEET NAME
Third Floor Labs Furniture Layout

PROJECT NO.	JM/01/2022	I-122A R SHEET SIZE-A1
DATE	07.05.2022	
DRAWN BY	Author	
CHECKED BY	Checker	
SCALE	1:150	
SHEET STATUS		

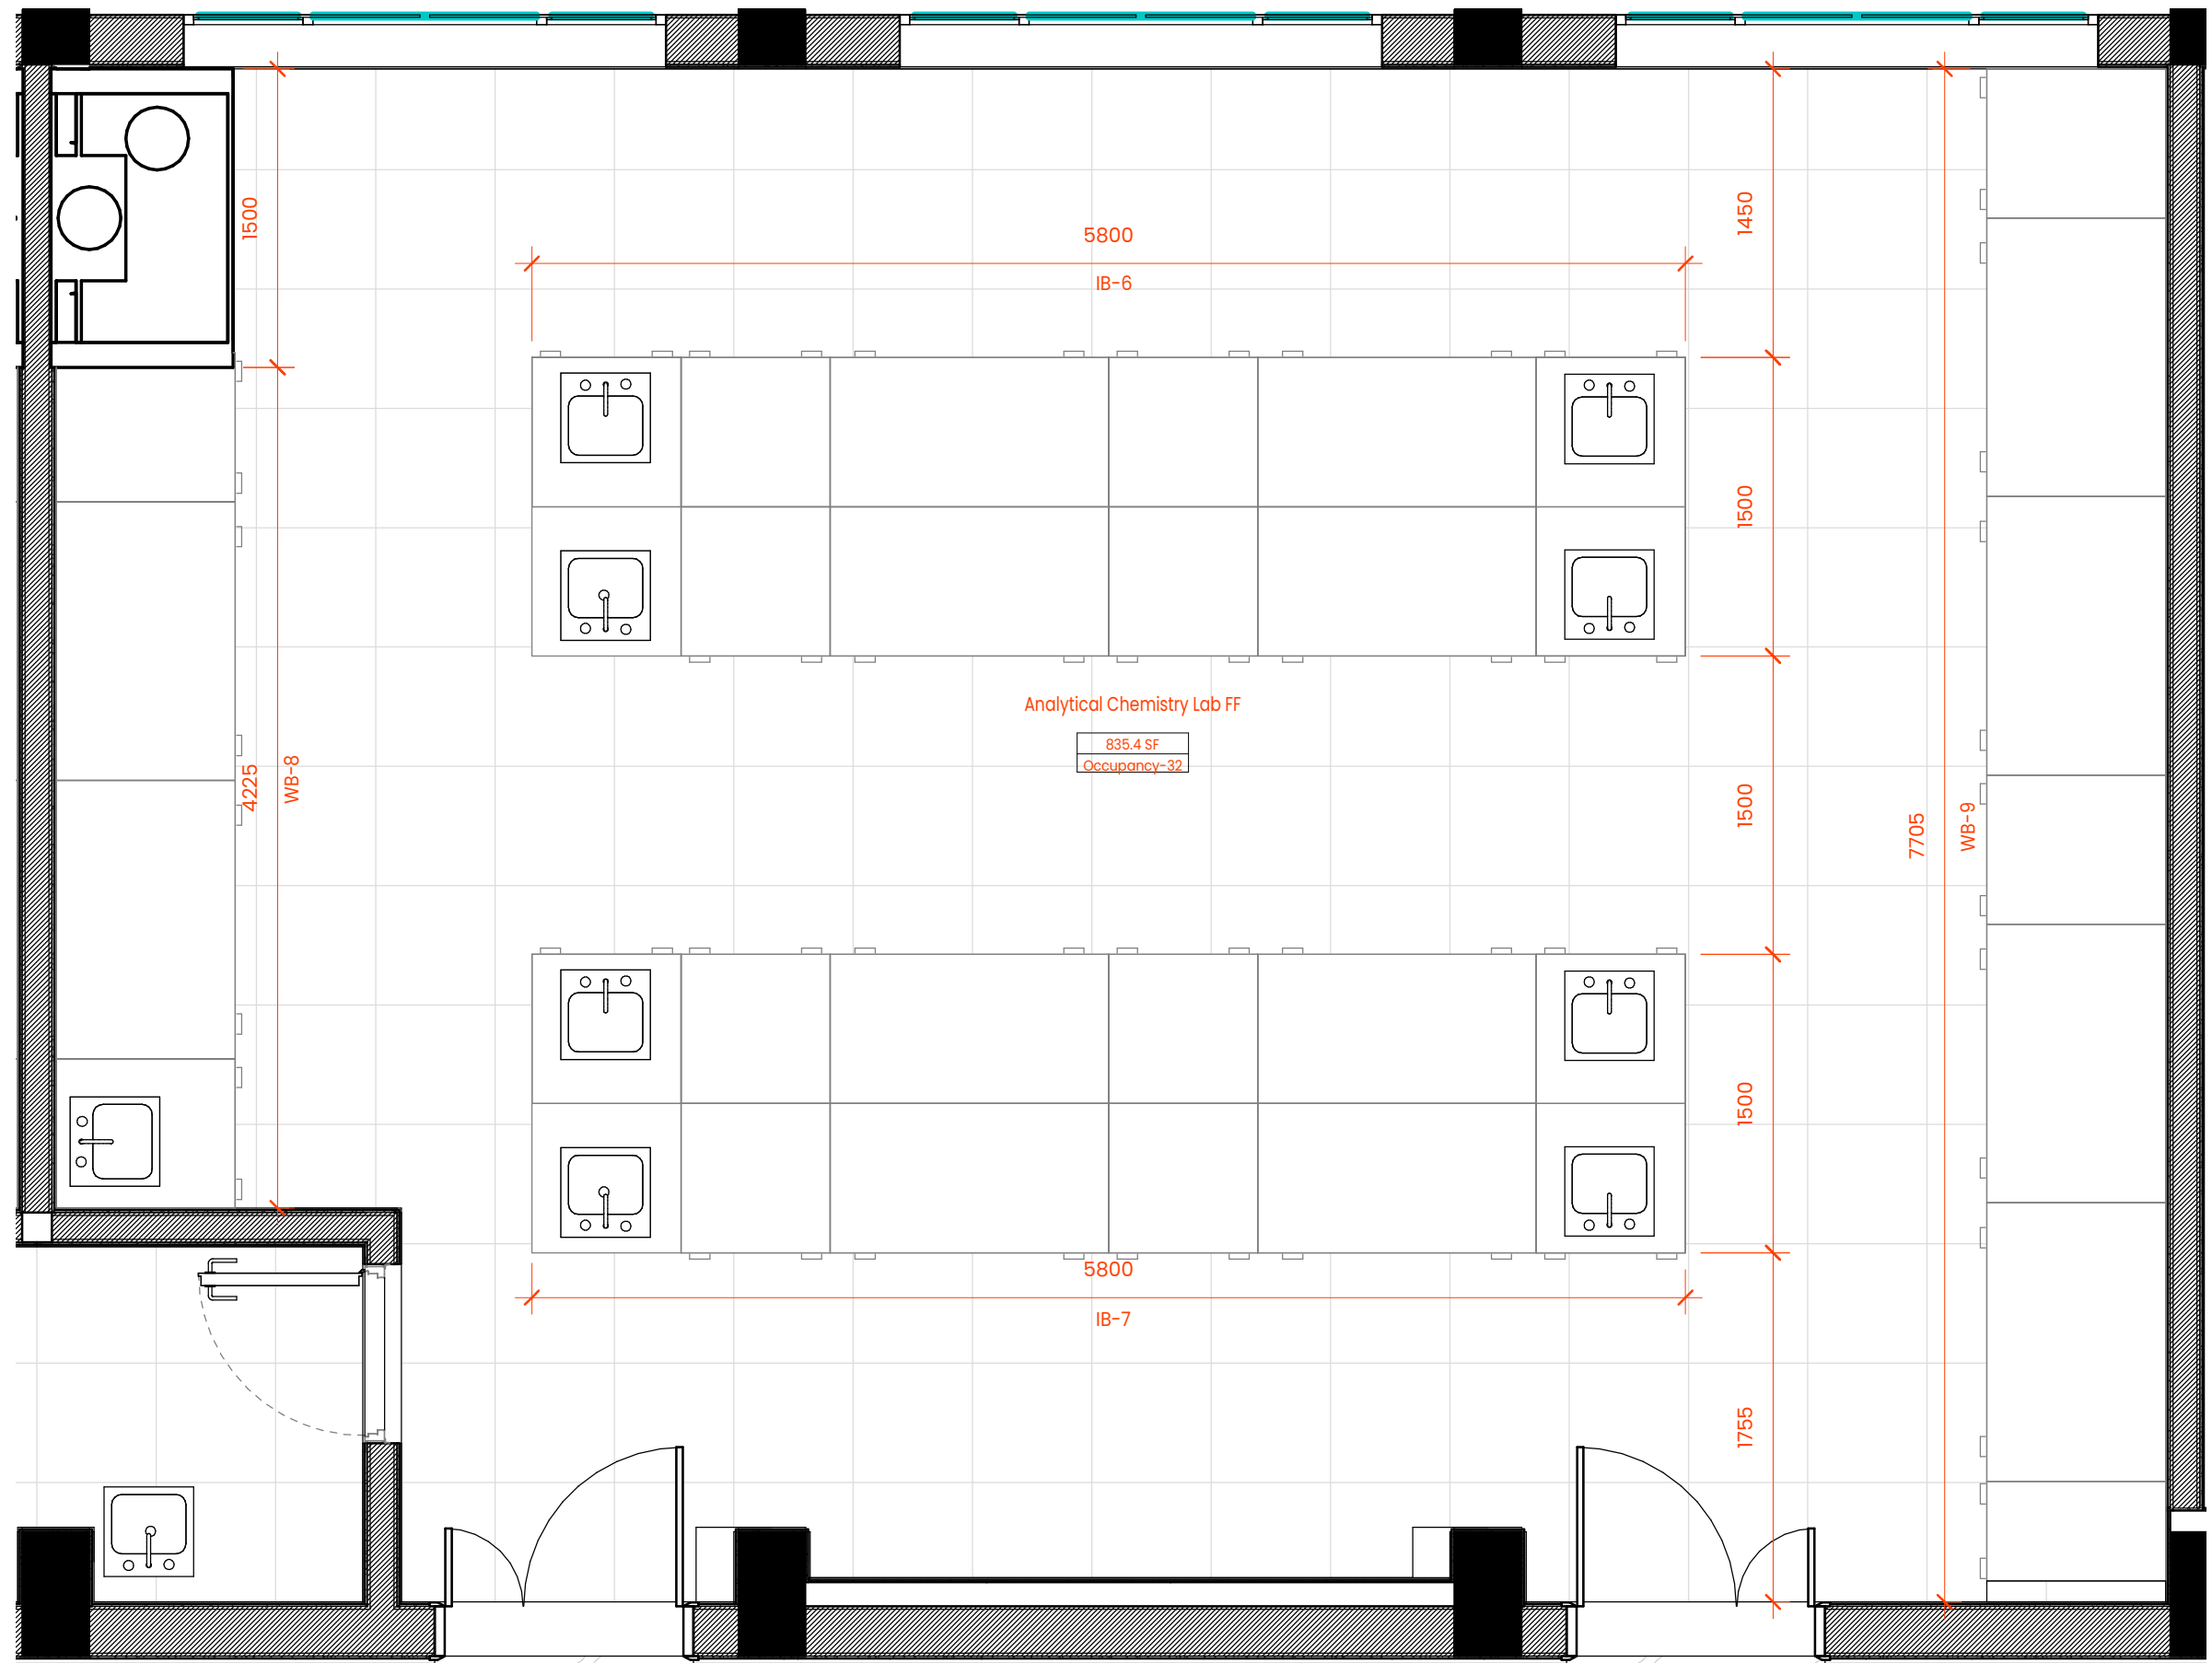

NOTES:
 THIS DOCUMENT IS AN INTELLECTUAL PROPERTY OF BUILTEN. THIS DRAWING CANNOT BE COPIED, REPRODUCED, RETAINED OR DISCLOSED TO ANY UNAUTHORISED PERSON.
 ALL DIMENSIONS AND FINAL FINISHES TO BE SUBJECT TO CHECKING AND APPROVAL.
 DO NOT SCALE OFF DRAWING. FIGURED DIMENSIONS TO BE TAKEN IN PREFERENCE TO THOSE SCALED. DIMENSIONS TO BE VERIFIED ON SITE.

DRAWING NOTES:-
 1. CONTRACTOR MUST VERIFY & CHECK ALL DIMENSIONS, DRAWINGS, DETAILS AND SPECIFICATIONS ON SITE AND REPORT ANY ERROR AND DISCREPANCIES TO BUILTEN BEFORE PROCEEDING TO WORK.
 2. ALL DIMENSIONS / LEVELS MENTIONED IN THE DRAWING ARE BASED ON THE SURVEY DRAWINGS. CONTRACTOR TO VERIFY ALL DIMENSIONS ON SITE PRIOR TO CONSTRUCTION.
 3. ALL DIAGRAMMATIC REPRESENTATIONS OF FIXTURES IN DRAWINGS BY BUILTEN ARE FOR REPRESENTATION PURPOSE ONLY AND ARE NOT SPECIFIC TO INDIVIDUAL FIXTURES.
 4. CONTRACTOR TO CONFIRM ALL FINISHES & MATERIALS WITH BUILTEN PRIOR TO APPLICATION.

REV. NO.	DESCRIPTION	DATE

KEY PLAN

DESIGN CONSULTANTS | ARCHITECTS
bulten
 ARCHITECTURE | INTERIOR | BIM
 SERVICE CONSULTANT


PROJECT MANAGEMENT CONSULTANT

 CLIENT/PROJECT NAME
 SHEET NAME

JH - Department of Pharmacy
PLAN-Analytical Chemistry Lab FF

PROJECT NUMBER	JM/01/2022
DATE	07.05.2022
DRAWN BY	Author
CHECKED BY	Checker
SCALE	1: 35
SHEET STATUS	

L-4
R
 SHEET SIZE-A3

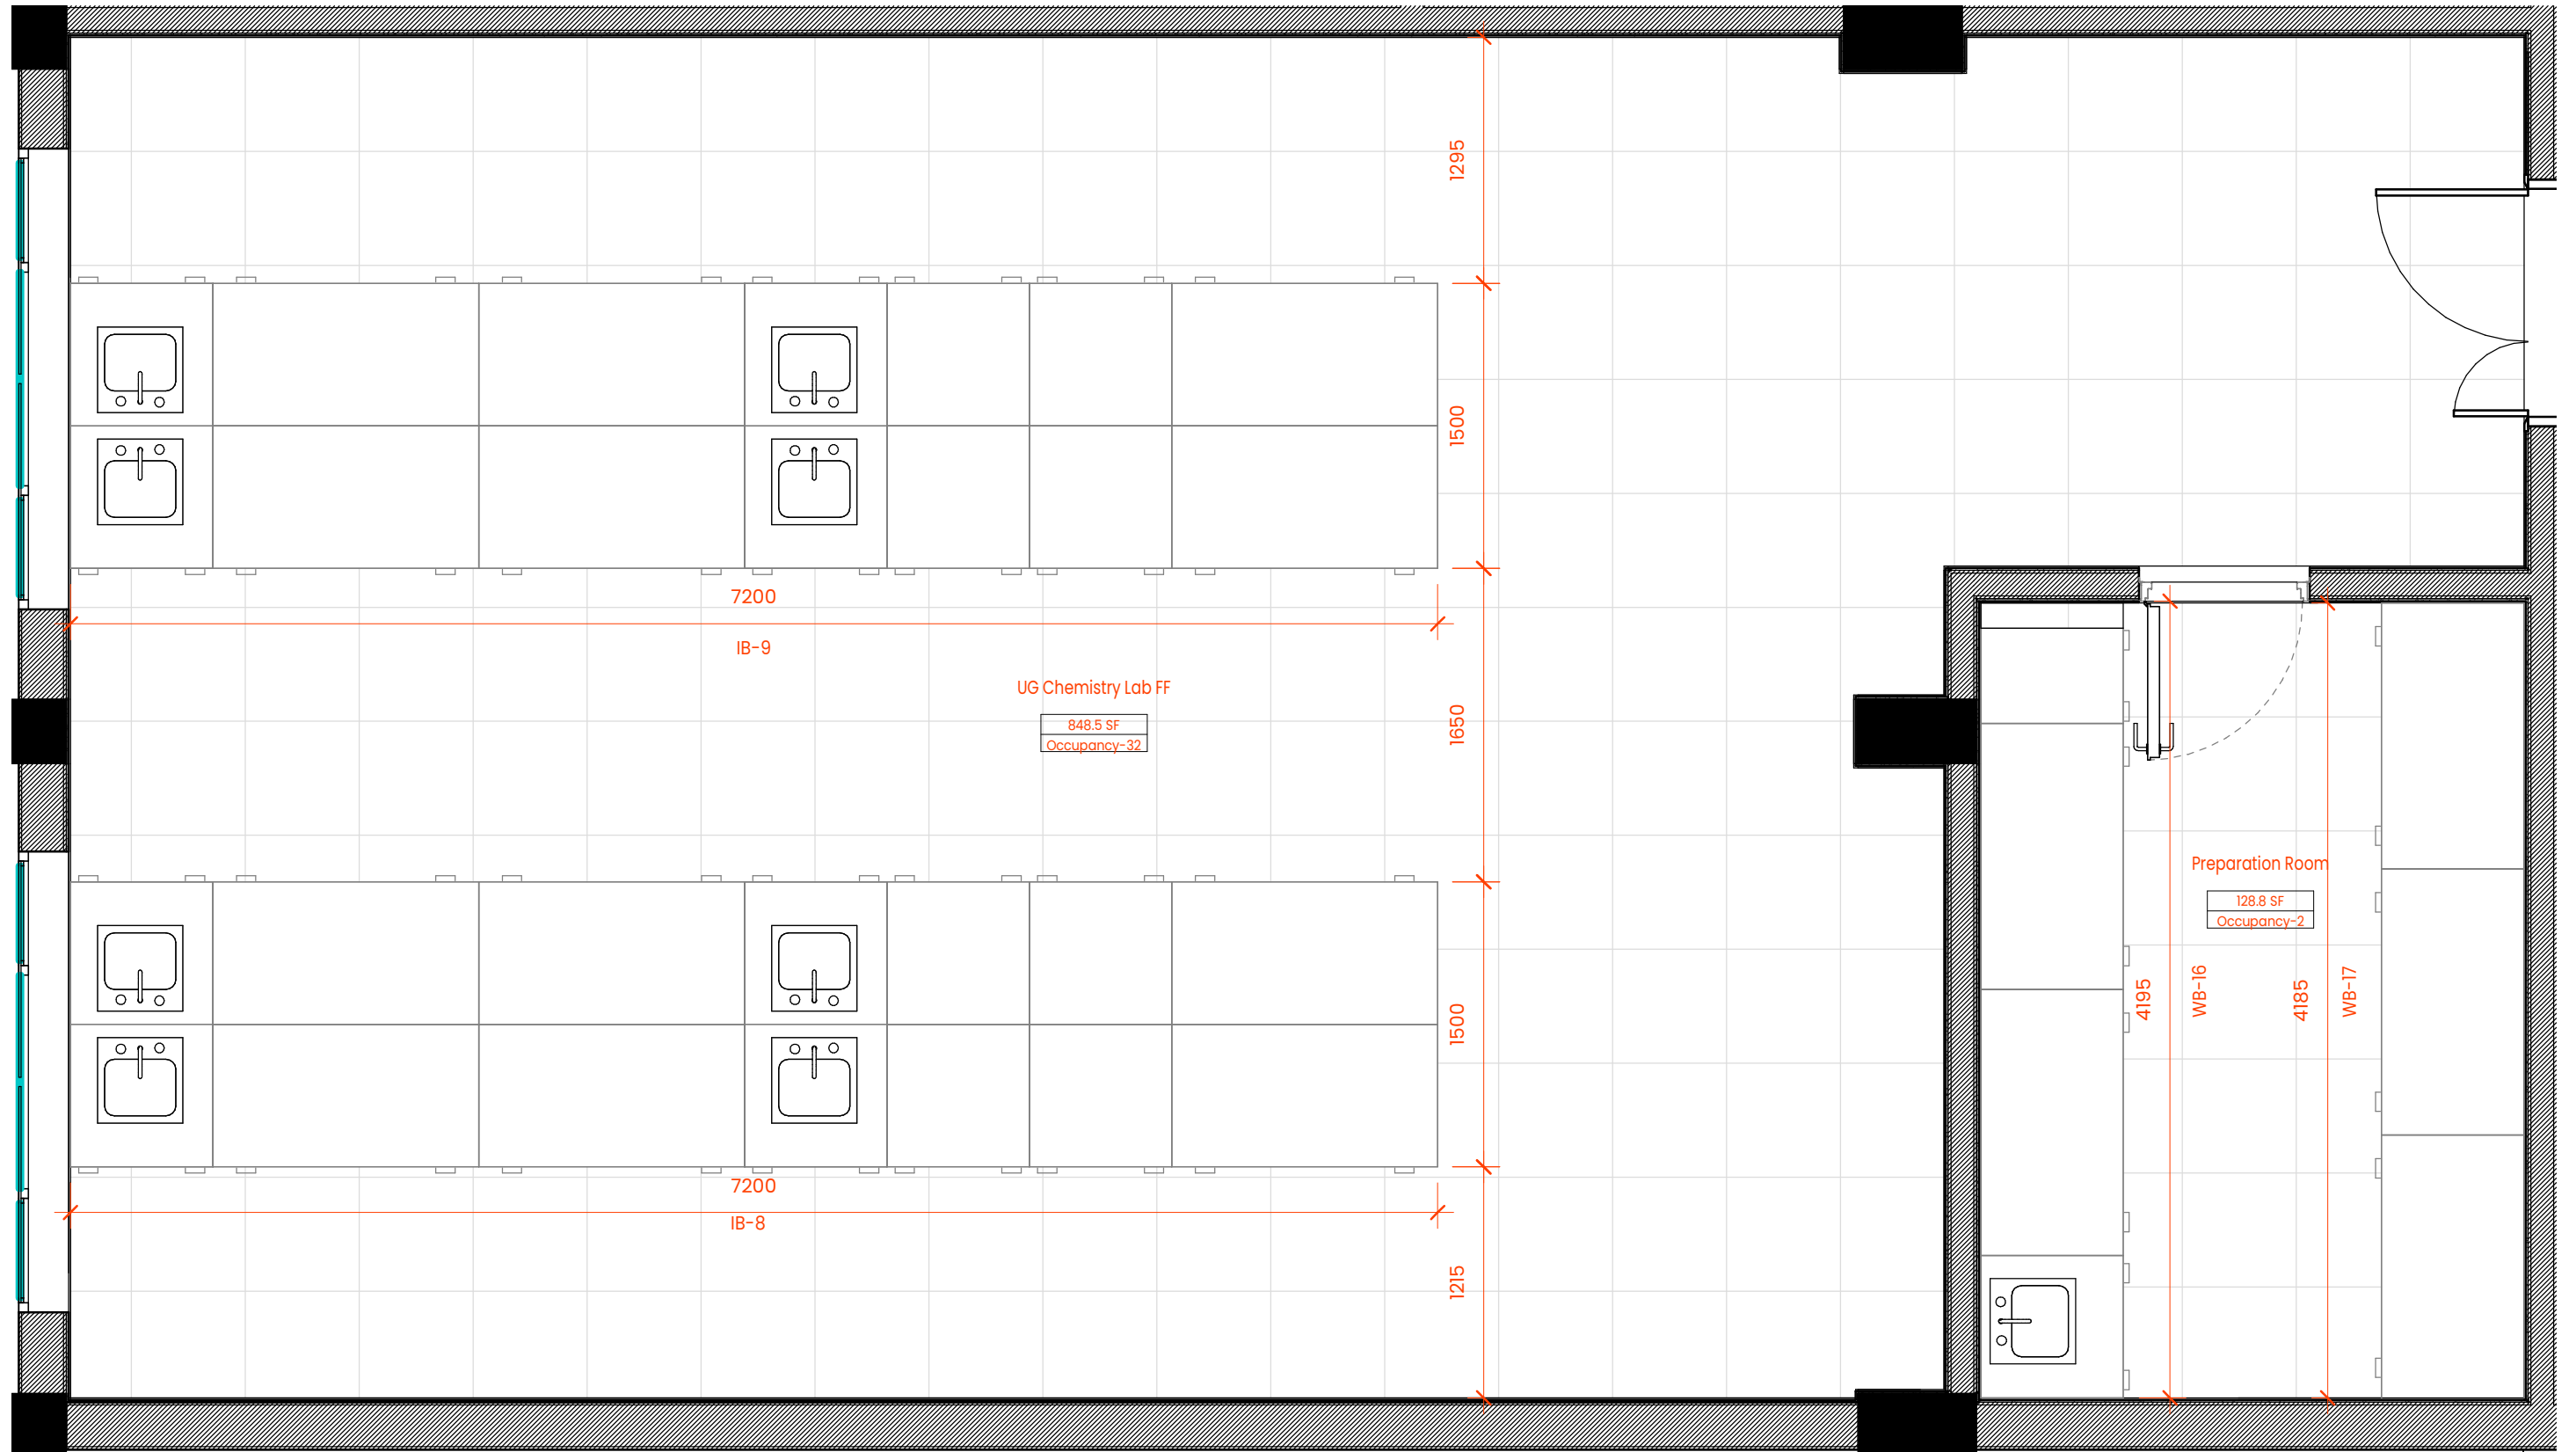

NOTES:

THIS DOCUMENT IS AN INTELLECTUAL PROPERTY OF BULTEN. THIS DRAWING CANNOT BE COPIED, REPRODUCED, RETAINED OR DISCLOSED TO ANY UNAUTHORISED PERSON.

ALL DIMENSIONS AND FINAL FINISHES TO BE SUBJECT TO CHECKING AND APPROVAL.

DO NOT SCALE OFF DRAWING. FIGURED DIMENSIONS TO BE TAKEN IN PREFERENCE TO THOSE SCALED. DIMENSIONS TO BE VERIFIED ON SITE.

DRAWING NOTES:-

1. CONTRACTOR MUST VERIFY & CHECK ALL DIMENSIONS, DRAWINGS, DETAILS AND SPECIFICATIONS ON SITE AND REPORT ANY ERROR AND DISCREPANCIES TO BULTEN BEFORE PROCEEDING TO WORK.


2. ALL DIMENSIONS / LEVELS MENTIONED IN THE DRAWING ARE BASED ON THE SURVEY DRAWINGS. CONTRACTOR TO VERIFY ALL DIMENSIONS ON SITE PRIOR TO CONSTRUCTION.

3. ALL DIAGRAMMATIC REPRESENTATIONS OF FIXTURES IN DRAWINGS BY BULTEN ARE FOR REPRESENTATION PURPOSE ONLY AND ARE NOT SPECIFIC TO INDIVIDUAL FIXTURES.


4. CONTRACTOR TO CONFIRM ALL FINISHES & MATERIALS WITH BULTEN PRIOR TO APPLICATION.

REV. NO.	DESCRIPTION	DATE

KEY PLAN

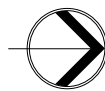

SERVICE CONSULTANT

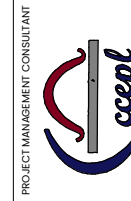


PROJECT MANAGEMENT CONSULTANT

JH - Department of Pharmacy
PLAN-UG Chemistry Lab
FF

PROJECT NUMBER	JM/01/2022
DATE	07.05.2022
DRAWN BY	Author
CHECKED BY	Checker
SCALE	1:35
SHEET STATUS	

L-5
R

SHEET SIZE-A3

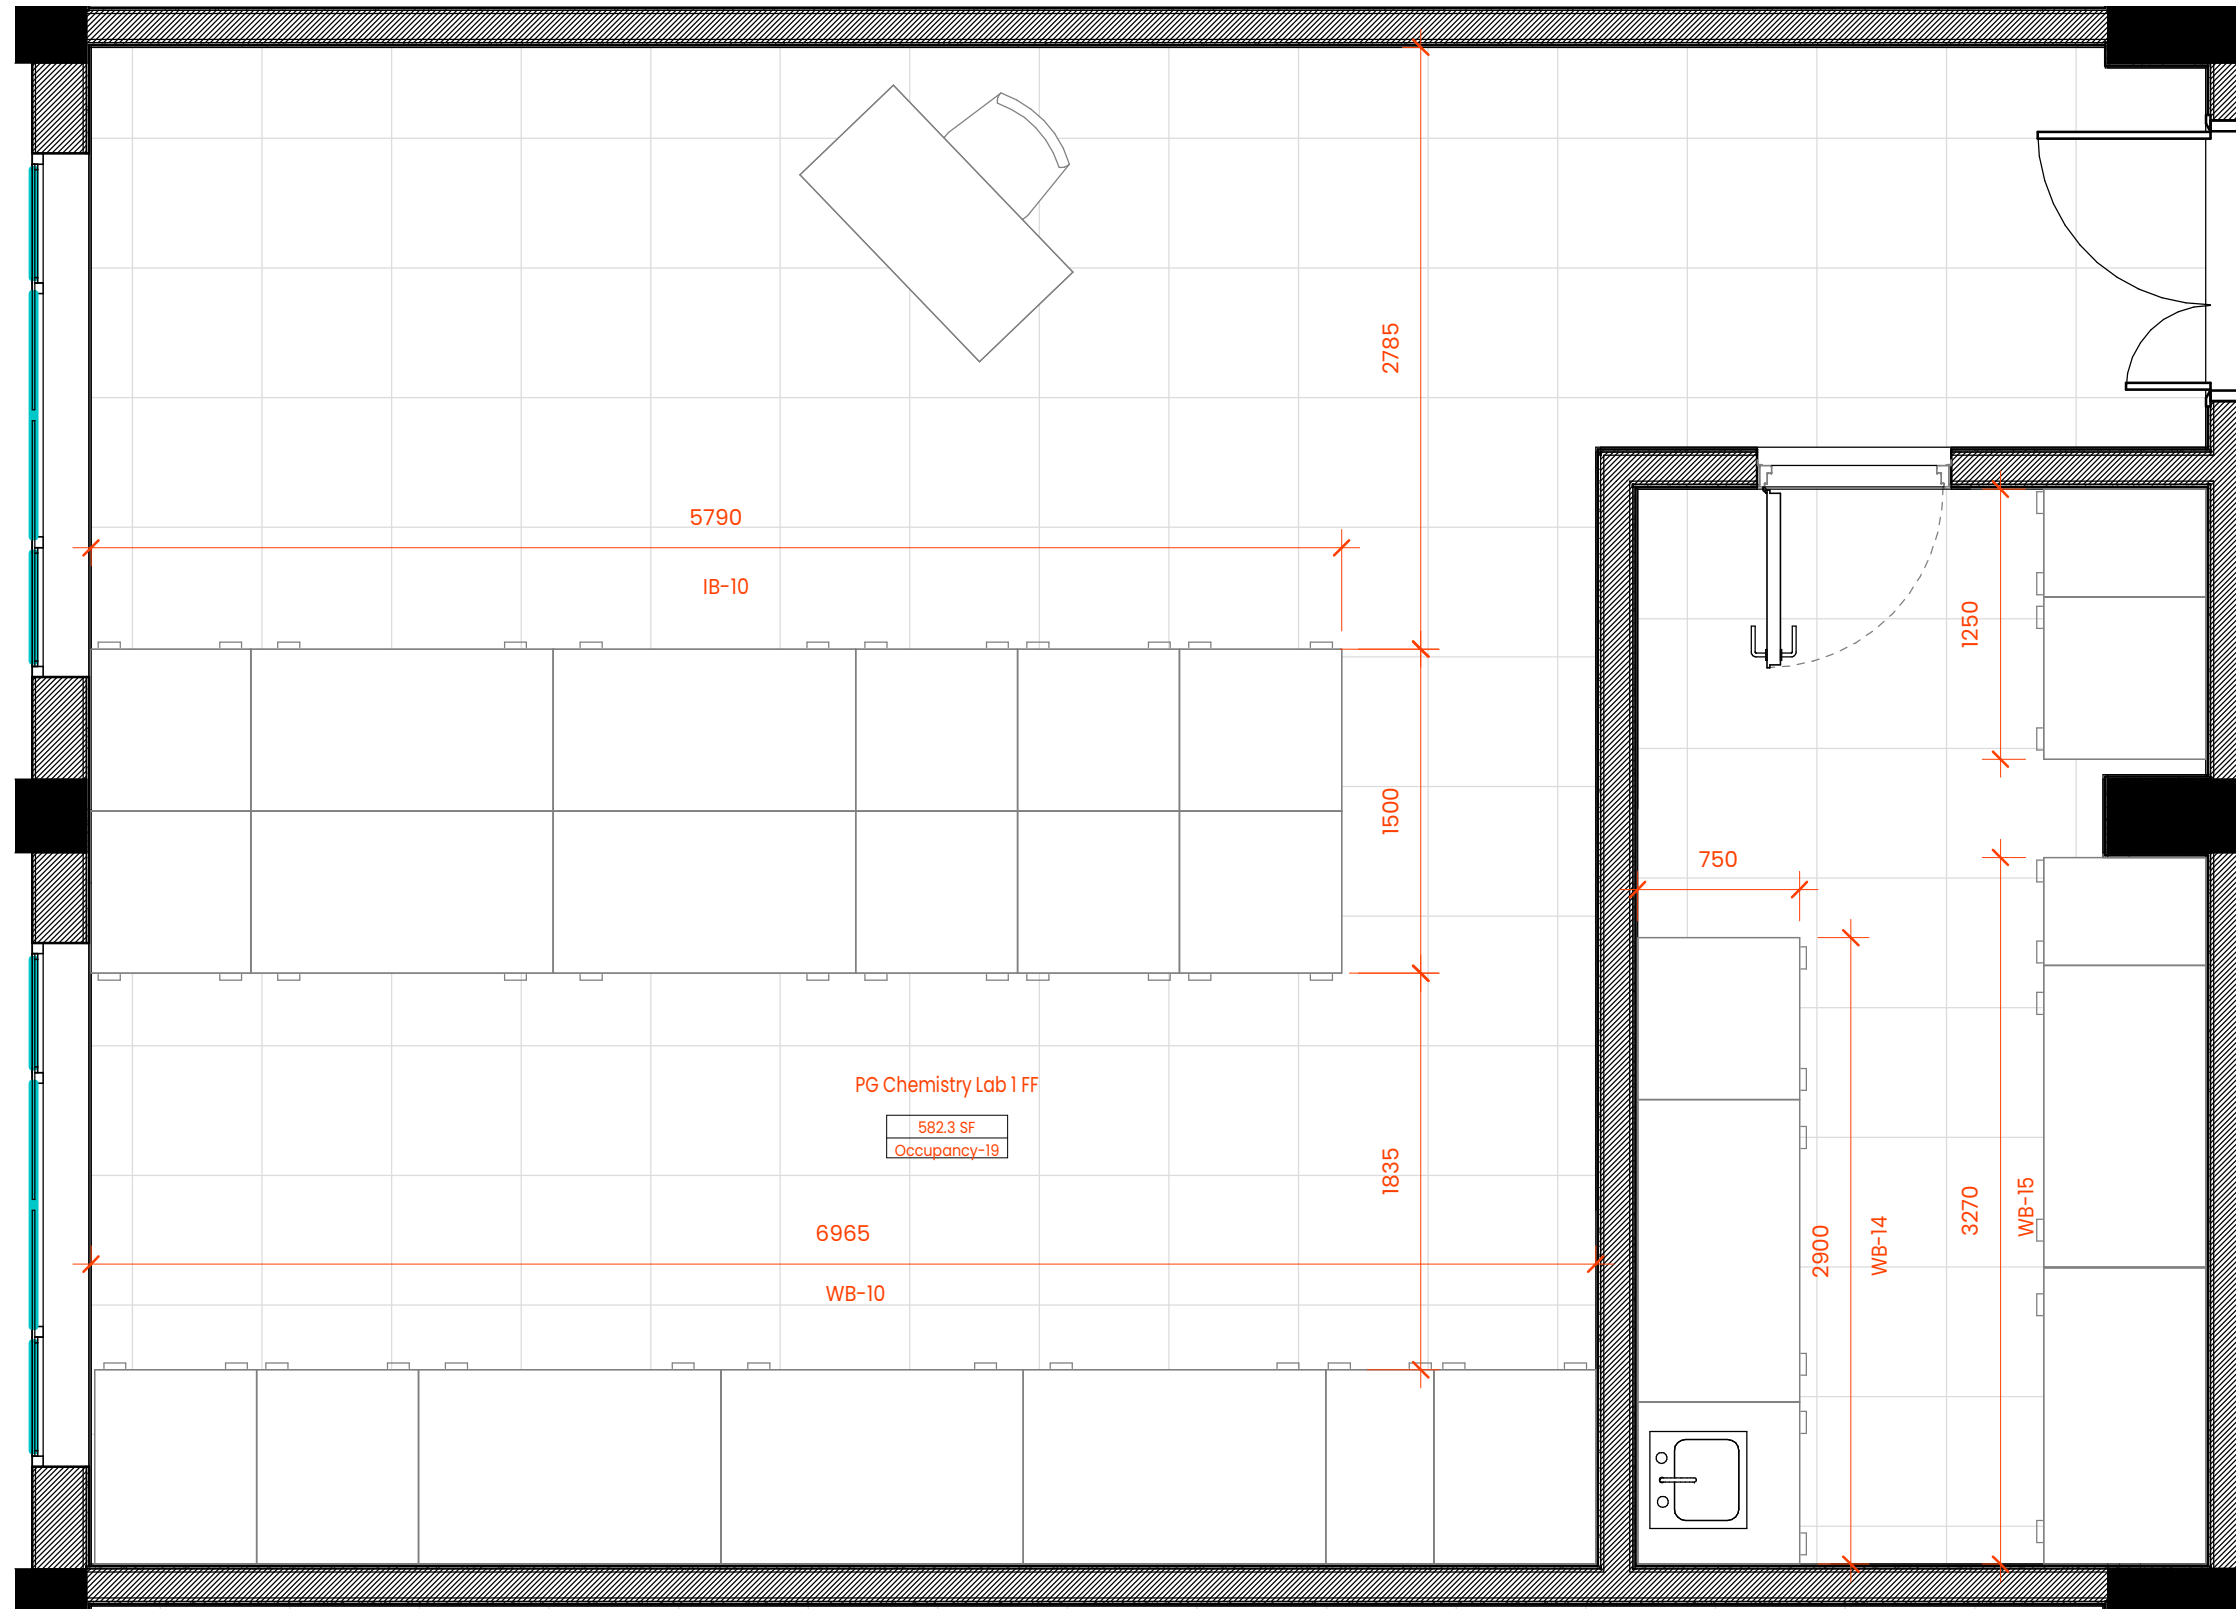

NOTES:

THIS DOCUMENT IS AN INTELLECTUAL PROPERTY OF BULTEN. THIS DRAWING CANNOT BE COPIED, REPRODUCED, RETAINED OR DISCLOSED TO ANY UNAUTHORISED PERSON.

ALL DIMENSIONS AND FINAL FINISHES TO BE SUBJECT TO CHECKING AND APPROVAL.

DO NOT SCALE OFF DRAWING. FIGURED DIMENSIONS TO BE TAKEN IN PREFERENCE TO THOSE SCALED. DIMENSIONS TO BE VERIFIED ON SITE.

DRAWING NOTES:-

1. CONTRACTOR MUST VERIFY & CHECK ALL DIMENSIONS, DRAWINGS, DETAILS AND SPECIFICATIONS ON SITE AND REPORT ANY ERROR AND DISCREPANCIES TO BULTEN BEFORE PROCEEDING TO WORK.


2. ALL DIMENSIONS / LEVELS MENTIONED IN THE DRAWING ARE BASED ON THE SURVEY DRAWINGS. CONTRACTOR TO VERIFY ALL DIMENSIONS ON SITE PRIOR TO CONSTRUCTION.

3. ALL DIAGRAMMATIC REPRESENTATIONS OF FIXTURES IN DRAWINGS BY BULTEN ARE FOR REPRESENTATION PURPOSE ONLY AND ARE NOT SPECIFIC TO INDIVIDUAL FIXTURES.

4. CONTRACTOR TO CONFIRM ALL FINISHES & MATERIALS WITH BULTEN PRIOR TO APPLICATION.

REV. NO.	DESCRIPTION	DATE

KEY PLAN

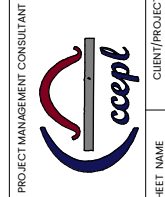


JH - Department of Pharmacy
PLAN-PG Chemistry Lab
FF

PROJECT NUMBER	JM/01/2022
DATE	07.05.2022
DRAWN BY	Author
CHECKED BY	Checker
SCALE	1: 35
SHEET STATUS	

L-6
R

SHEET SIZE-A3

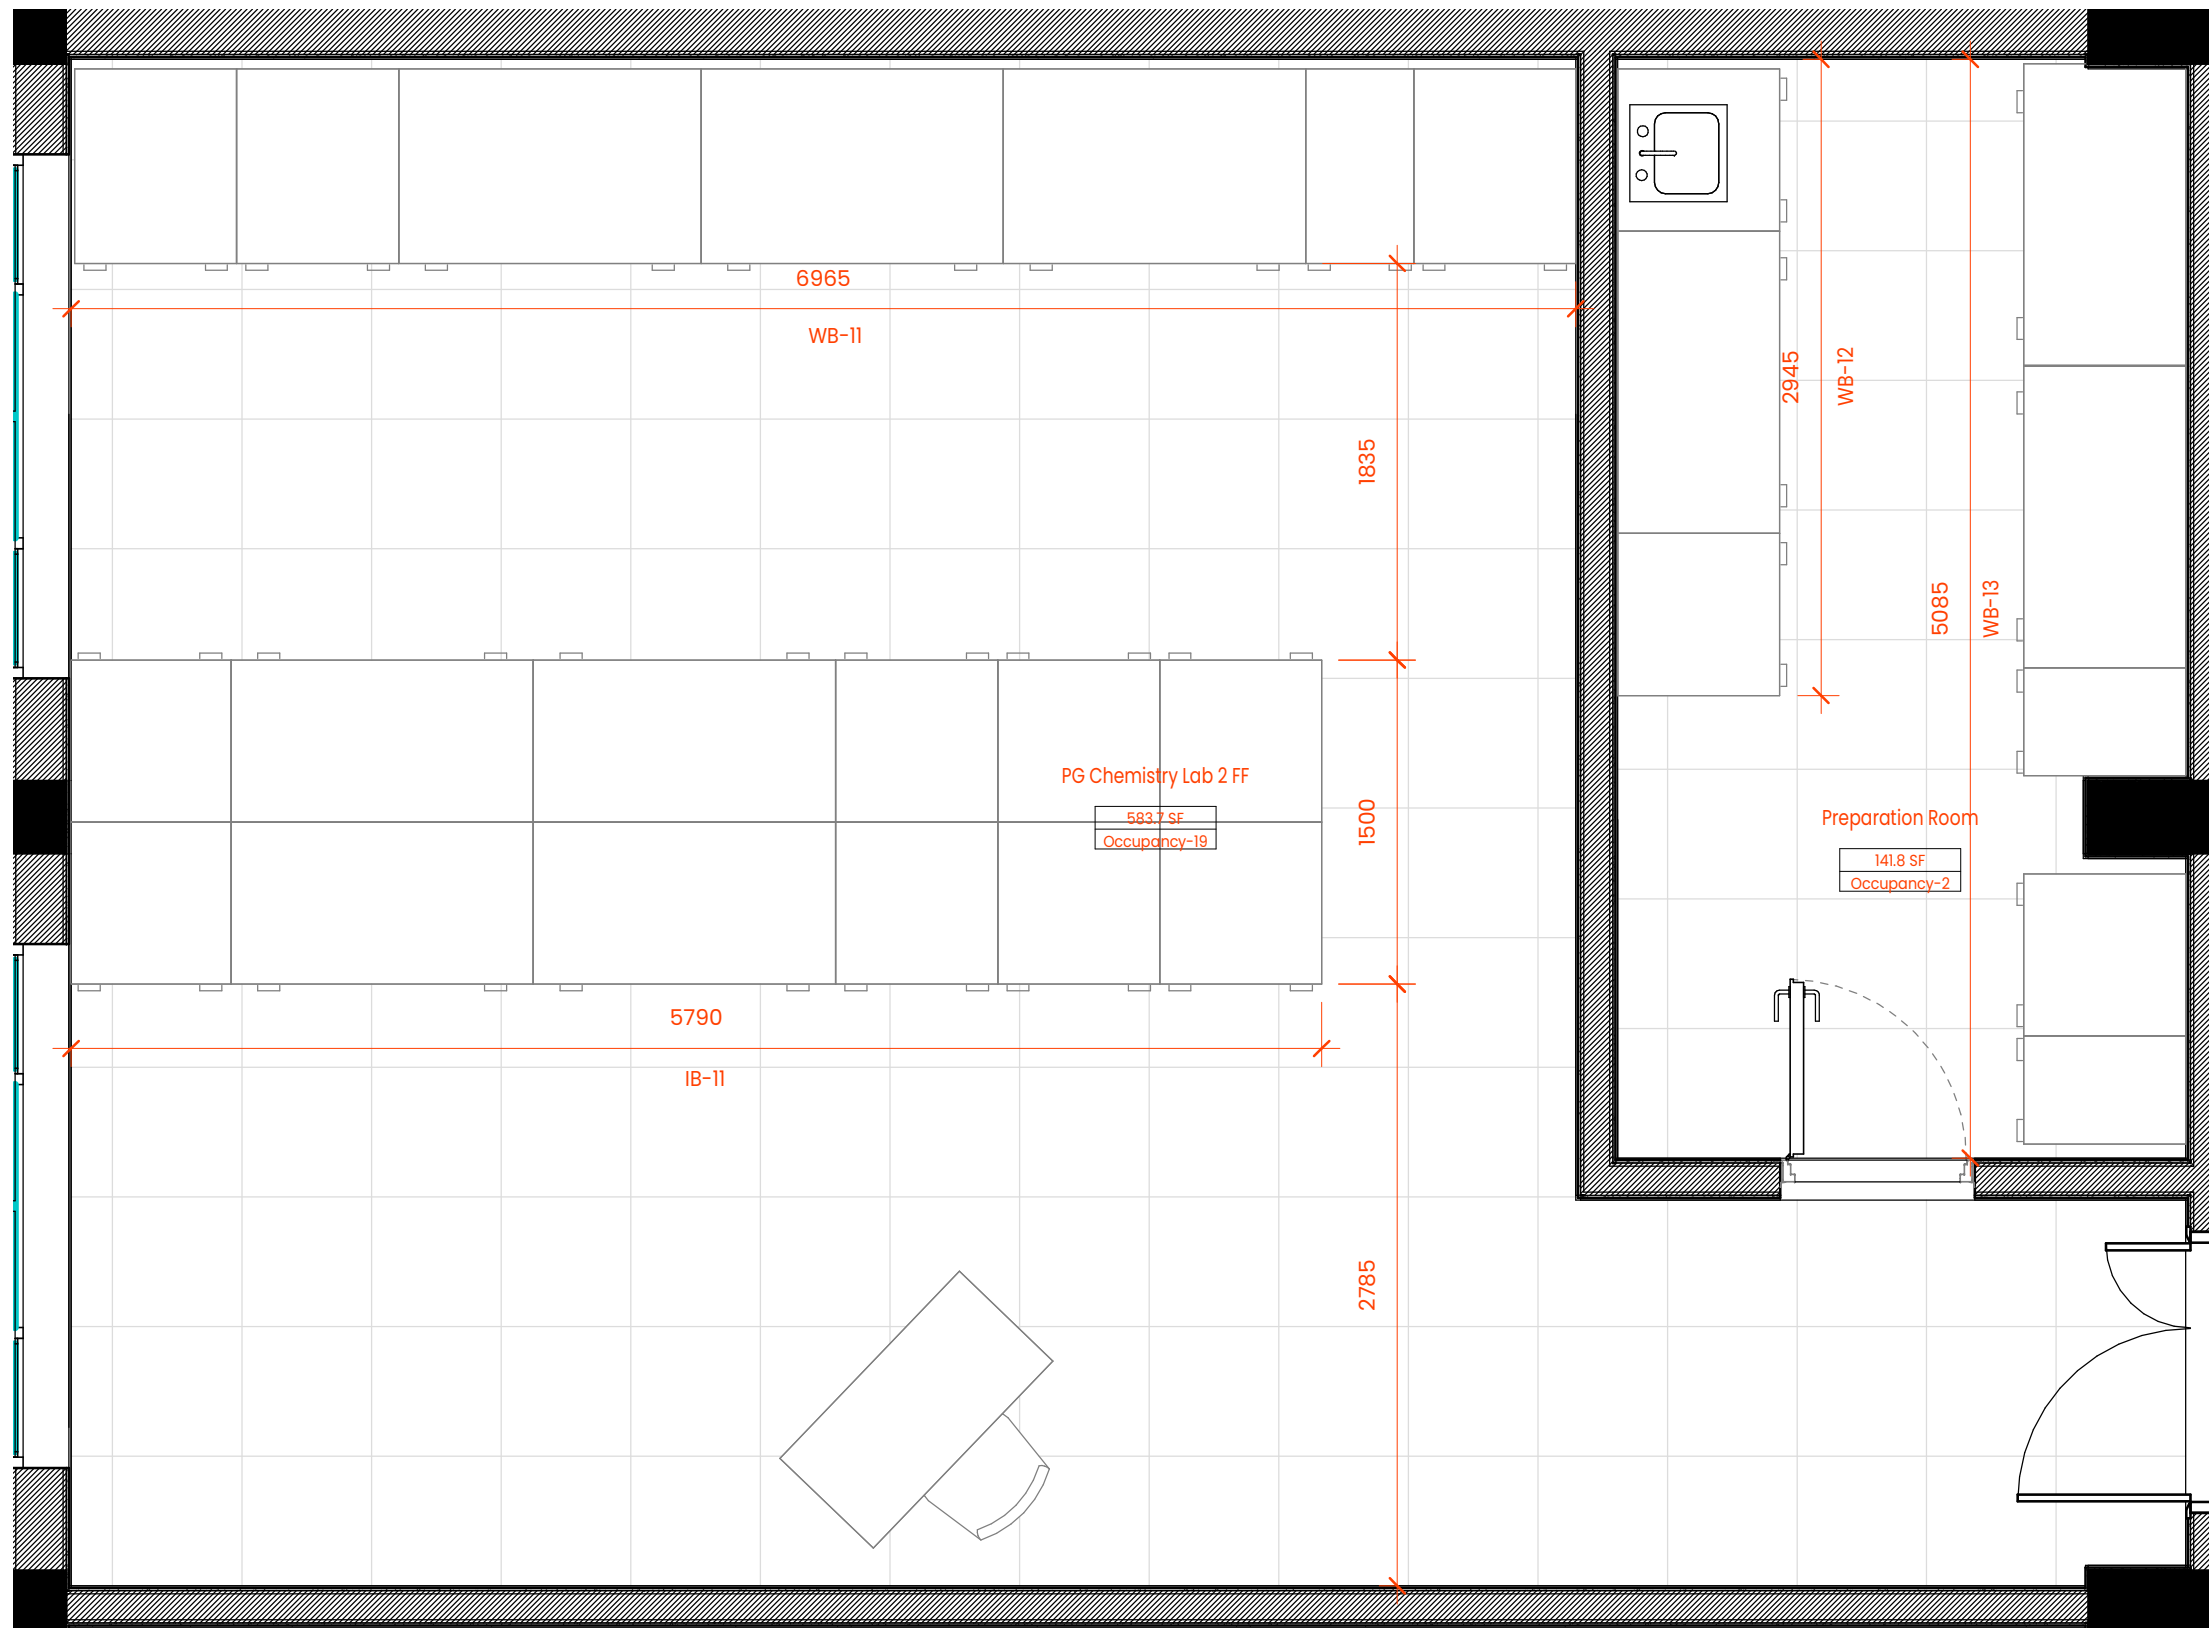

NOTES:
 THIS DOCUMENT IS AN INTELLECTUAL PROPERTY OF BULTEN. THIS DRAWING CANNOT BE COPIED, REPRODUCED, RETAINED OR DISCLOSED TO ANY UNAUTHORISED PERSON.
 ALL DIMENSIONS AND FINAL FINISHES TO BE SUBJECT TO CHECKING AND APPROVAL.
 DO NOT SCALE OFF DRAWING. FIGURED DIMENSIONS TO BE TAKEN IN PREFERENCE TO THOSE SCALED. DIMENSIONS TO BE VERIFIED ON SITE.

DRAWING NOTES:-
 1. CONTRACTOR MUST VERIFY & CHECK ALL DIMENSIONS, DRAWINGS, DETAILS AND SPECIFICATIONS ON SITE AND REPORT ANY ERROR AND DISCREPANCIES TO BULTEN BEFORE PROCEEDING TO WORK.
 2. ALL DIMENSIONS / LEVELS MENTIONED IN THE DRAWING ARE BASED ON THE SURVEY DRAWINGS. CONTRACTOR TO VERIFY ALL DIMENSIONS ON SITE PRIOR TO CONSTRUCTION.
 3. ALL DIAGRAMMATIC REPRESENTATIONS OF FIXTURES IN DRAWINGS BY BULTEN ARE FOR REPRESENTATION PURPOSE ONLY AND ARE NOT SPECIFIC TO INDIVIDUAL FIXTURES.
 4. CONTRACTOR TO CONFIRM ALL FINISHES & MATERIALS WITH BULTEN PRIOR TO APPLICATION.

REV. NO.	DESCRIPTION	DATE

KEY PLAN


DESIGN CONSULTANTS | ARCHITECTS
bulten
 ARCHITECTURE INTERIOR | BIM
 SERVICE CONSULTANT

PROJECT MANAGEMENT CONSULTANT

CLIENT/PROJECT NAME
JH - Department of Pharmacy
PLAN-PG Chemistry Lab
FF

PROJECT NUMBER	JM/01/2022
DATE	07.05.2022
DRAWN BY	Author
CHECKED BY	Checker
SCALE	1:35
SHEET STATUS	

L-7
R
 SHEET SIZE-A3

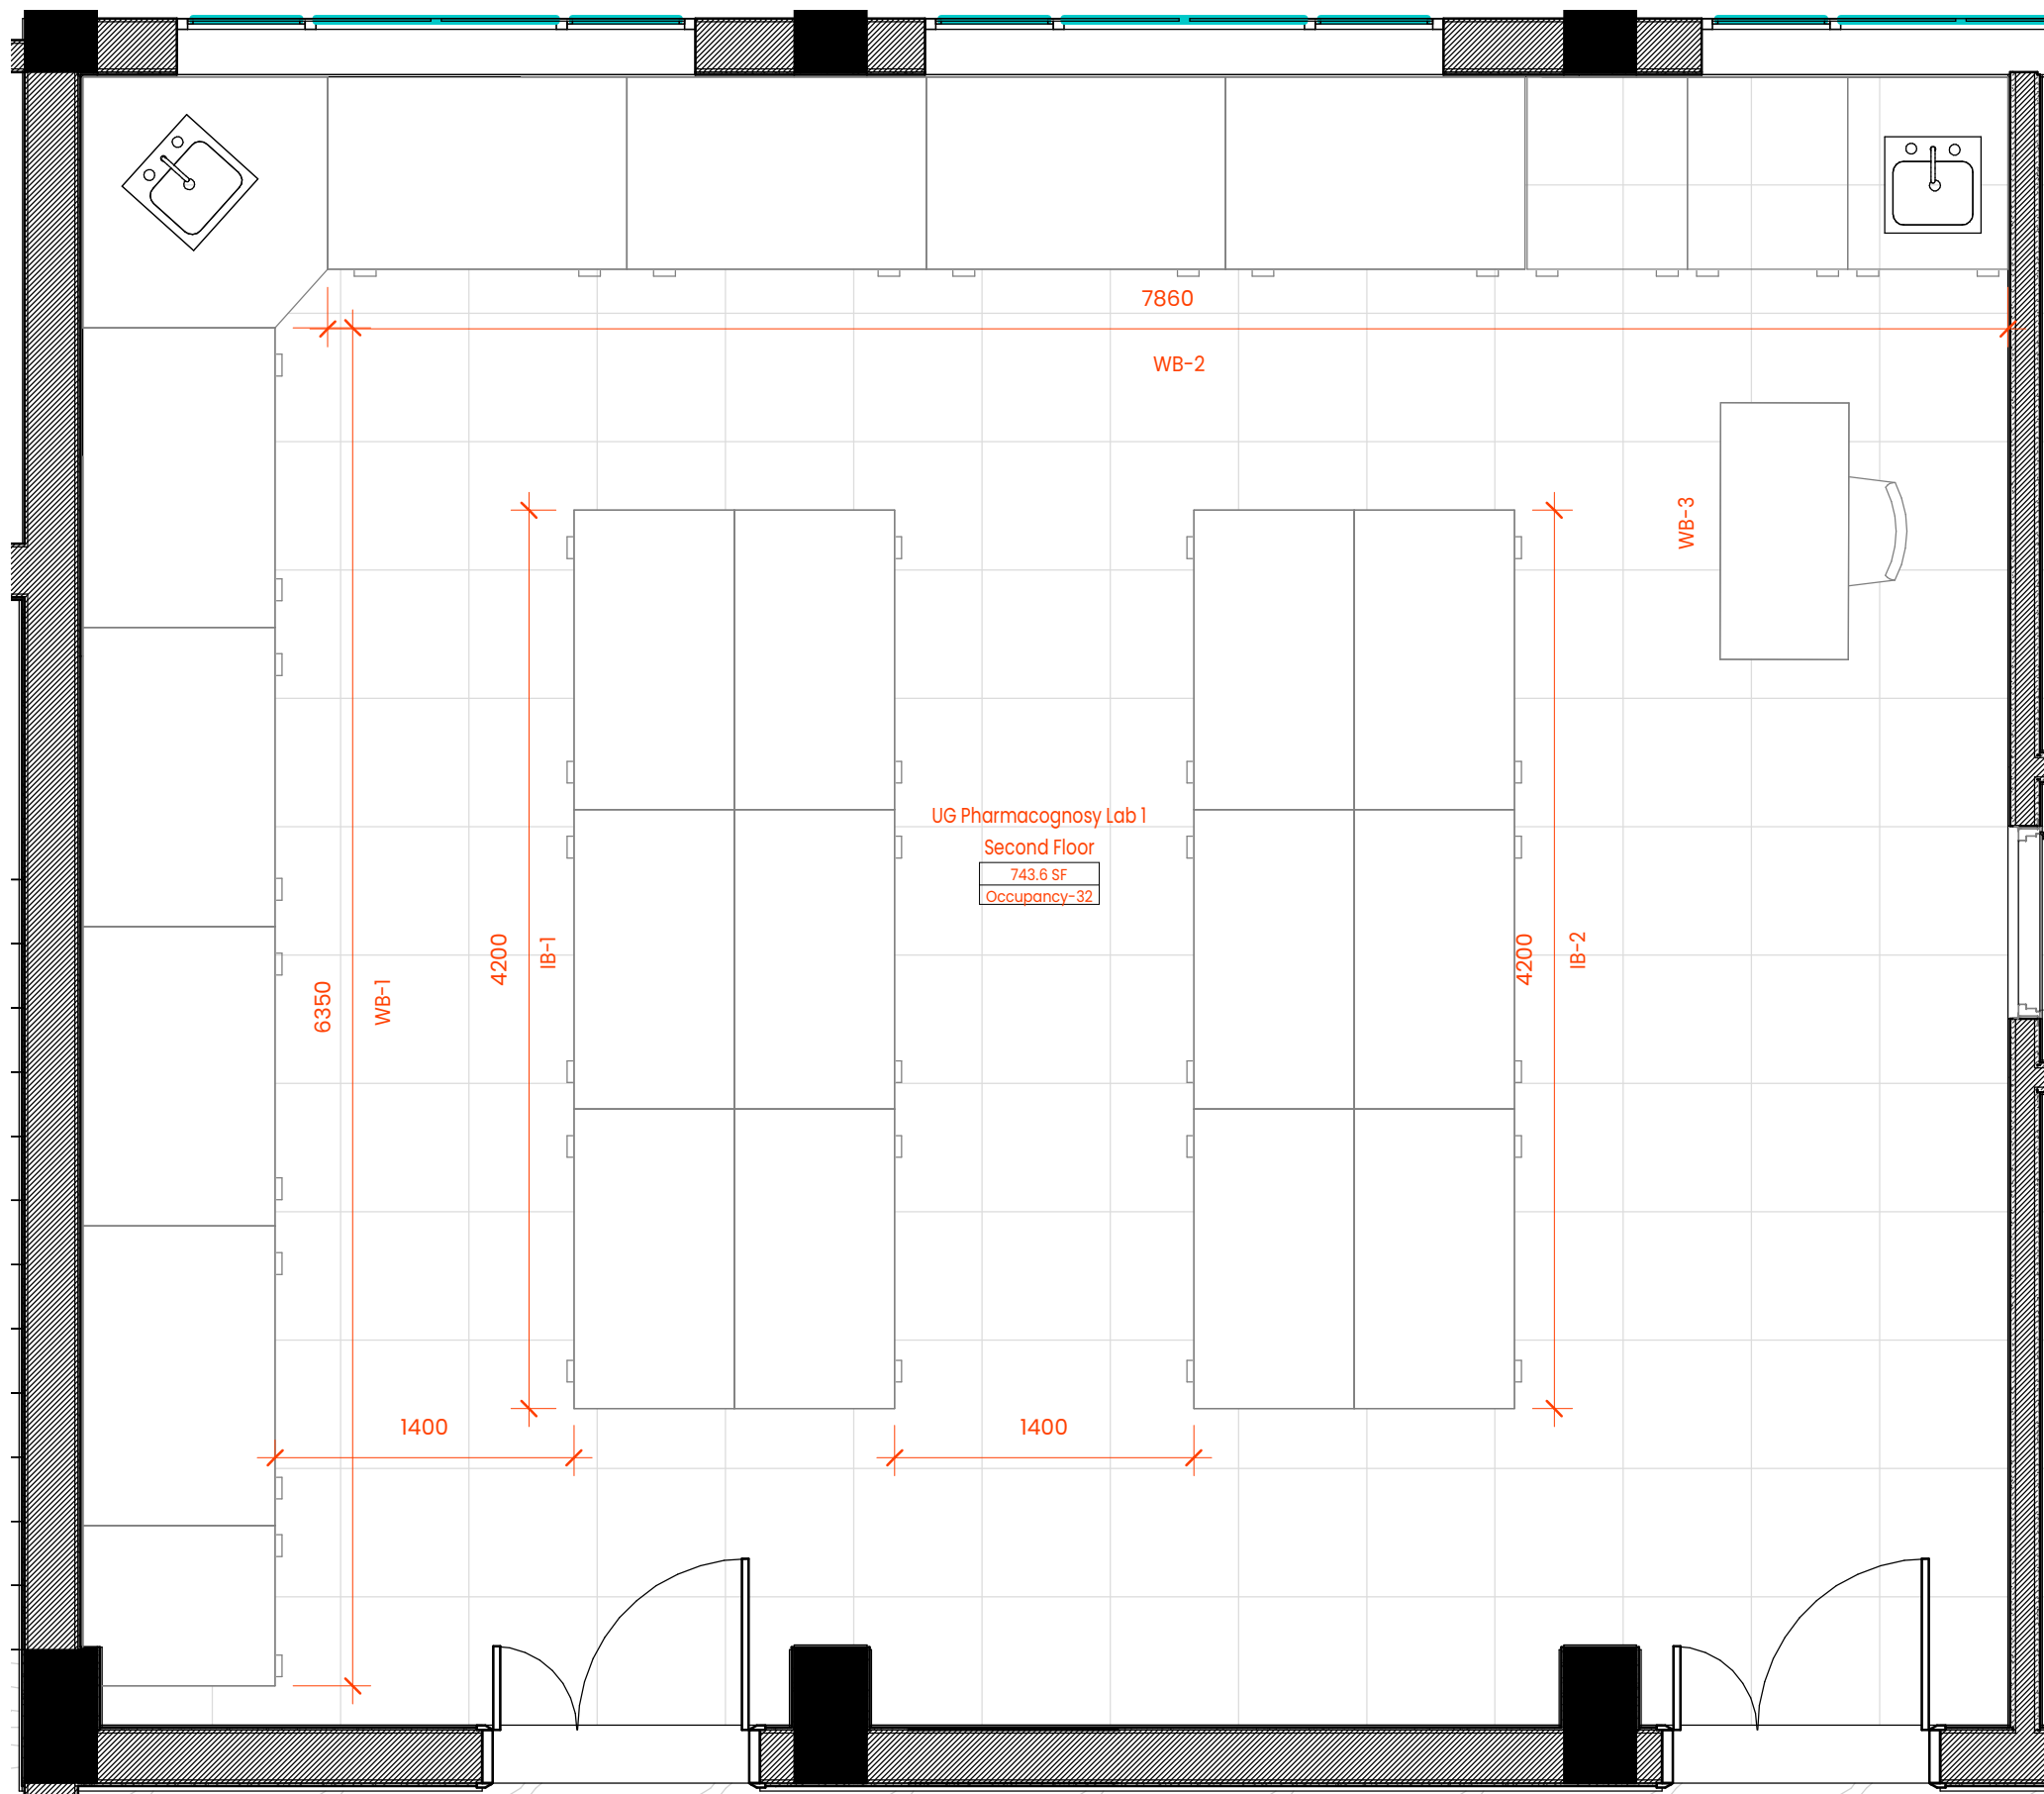

UG Pharmacognosy Lab 1
 Second Floor
 743.6 SF
 Occupancy-32

NOTES:
 THIS DOCUMENT IS AN INTELLECTUAL PROPERTY OF BULTEN. THIS DRAWING CANNOT BE COPIED, REPRODUCED, RETAINED OR DISCLOSED TO ANY UNAUTHORIZED PERSON.
 ALL DIMENSIONS AND FINAL FINISHES TO BE SUBJECT TO CHECKING AND APPROVAL.
 DO NOT SCALE OFF DRAWING. FIGURED DIMENSIONS TO BE TAKEN IN PREFERENCE TO THOSE SCALED. DIMENSIONS TO BE VERIFIED ON SITE.

DRAWING NOTES:-
 1. CONTRACTOR MUST VERIFY & CHECK ALL DIMENSIONS, DRAWINGS, DETAILS AND SPECIFICATIONS ON SITE AND REPORT ANY ERROR AND DISCREPANCIES TO BULTEN BEFORE PROCEEDING TO WORK.
 2. ALL DIMENSIONS / LEVELS MENTIONED IN THE DRAWING ARE BASED ON THE SURVEY DRAWINGS. CONTRACTOR TO VERIFY ALL DIMENSIONS ON SITE PRIOR TO CONSTRUCTION.
 3. ALL DIAGRAMMATIC REPRESENTATIONS OF FIXTURES IN DRAWINGS BY BULTEN ARE FOR REPRESENTATION PURPOSE ONLY AND ARE NOT SPECIFIC TO INDIVIDUAL FIXTURES.
 4. CONTRACTOR TO CONFIRM ALL FINISHES & MATERIALS WITH BULTEN PRIOR TO APPLICATION.

REV. NO.	DESCRIPTION	DATE

KEY PLAN


DESIGN CONSULTANTS | ARCHITECTS
bulten
 ARCHITECTURE INTERIOR | BIM
 SERVICE CONSULTANT

PROJECT MANAGEMENT CONSULTANT

CLIENT/PROJECT NAME
JH - Department of Pharmacy
PLAN-UG
Pharmacognosy Lab SF

PROJECT NUMBER	JM/01/2022
DATE	07.05.2022
DRAWN BY	Author
CHECKED BY	Checker
SCALE	1:35

L-8
R
 SHEET SIZE-A3

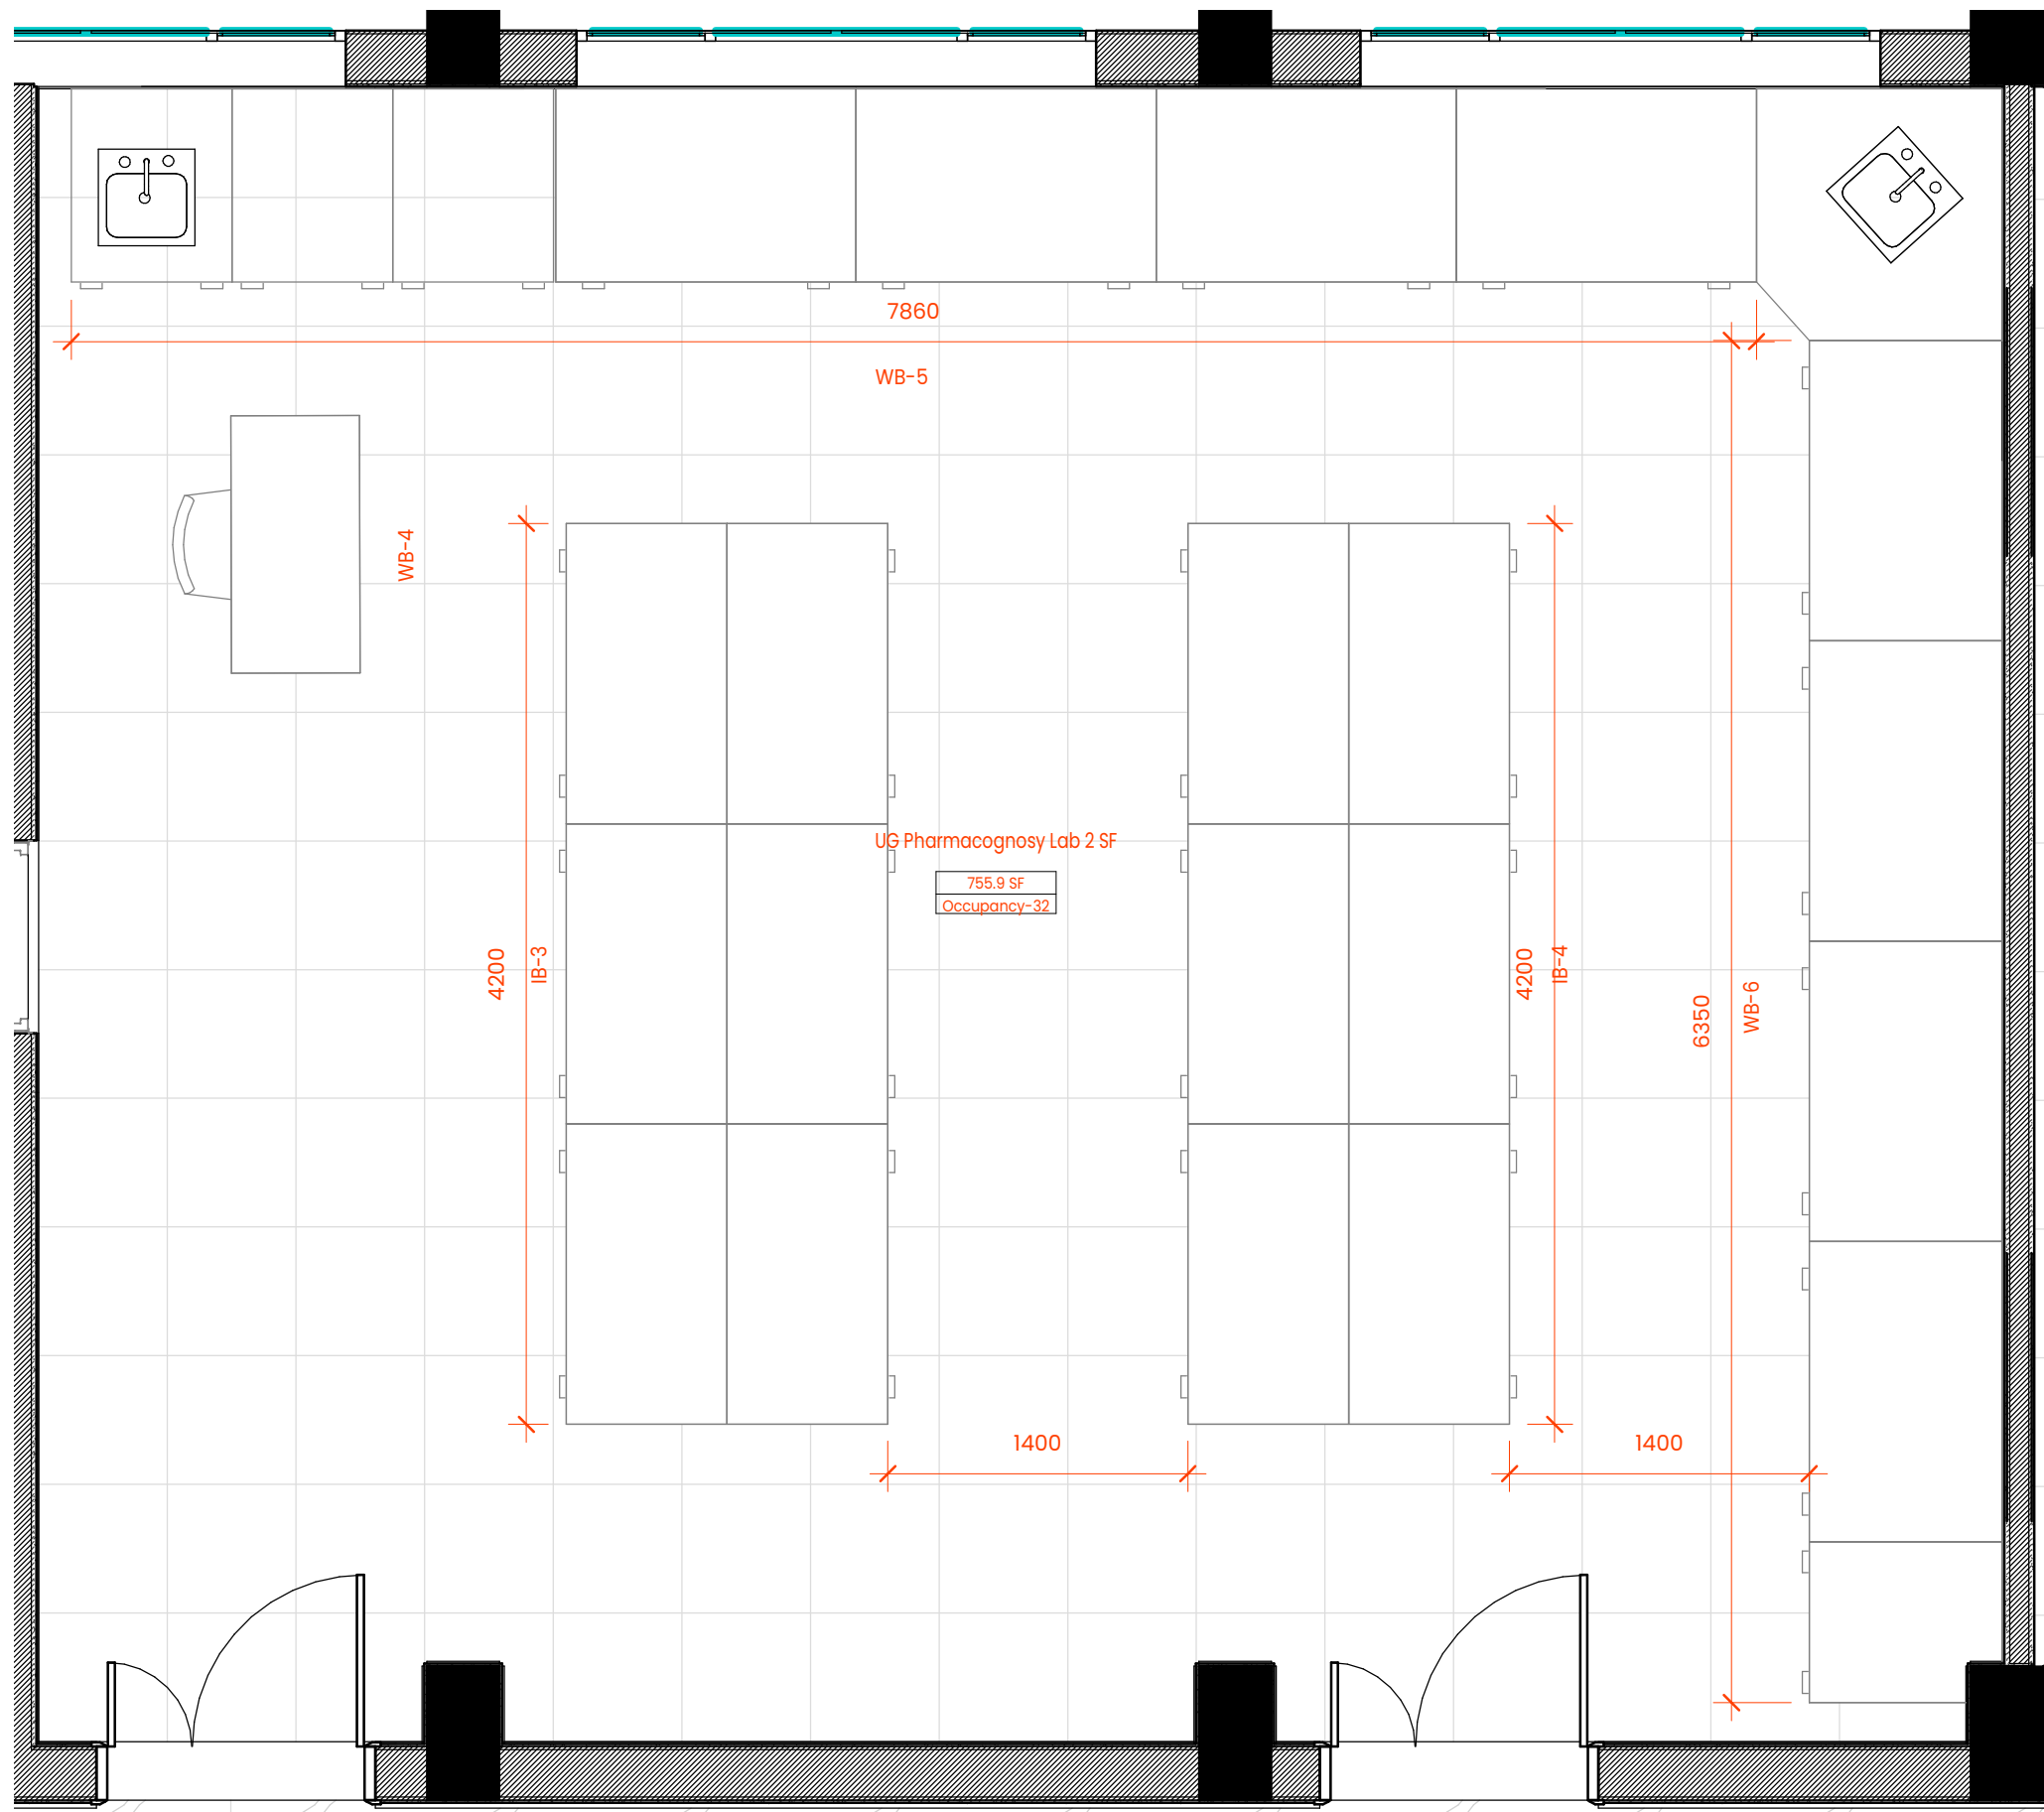

NOTES:
 THIS DOCUMENT IS AN INTELLECTUAL PROPERTY OF BULTEN. THIS DRAWING CANNOT BE COPIED, REPRODUCED, RETAINED OR DISCLOSED TO ANY UNAUTHORISED PERSON.
 ALL DIMENSIONS AND FINAL FINISHES TO BE SUBJECT TO CHECKING AND APPROVAL.
 DO NOT SCALE OFF DRAWING. FIGURED DIMENSIONS TO BE TAKEN IN PREFERENCE TO THOSE SCALED. DIMENSIONS TO BE VERIFIED ON SITE.

DRAWING NOTES:-
 1. CONTRACTOR MUST VERIFY & CHECK ALL DIMENSIONS, DRAWINGS, DETAILS AND SPECIFICATIONS ON SITE AND REPORT ANY ERROR AND DISCREPANCIES TO BULTEN BEFORE PROCEEDING TO WORK.
 2. ALL DIMENSIONS / LEVELS MENTIONED IN THE DRAWING ARE BASED ON THE SURVEY DRAWINGS. CONTRACTOR TO VERIFY ALL DIMENSIONS ON SITE PRIOR TO CONSTRUCTION.
 3. ALL DIAGRAMMATIC REPRESENTATIONS OF FIXTURES IN DRAWINGS BY BULTEN ARE FOR REPRESENTATION PURPOSE ONLY AND ARE NOT SPECIFIC TO INDIVIDUAL FIXTURES.
 4. CONTRACTOR TO CONFIRM ALL FINISHES & MATERIALS WITH BULTEN PRIOR TO APPLICATION.

REV. NO.	DESCRIPTION	DATE

KEY PLAN


DESIGN CONSULTANTS | ARCHITECTS
bulten
 ARCHITECTURE INTERIOR | BIM
 SERVICE CONSULTANT

PROJECT MANAGEMENT CONSULTANT

CLIENT/PROJECT NAME
JH - Department of Pharmacy
PLAN-UG
Pharmacognosy Lab SF

PROJECT NUMBER	JM/01/2022
DATE	07.05.2022
DRAWN BY	Author
CHECKED BY	Checker
SCALE	1:35
SHEET STATUS	

L-9
R
 SHEET SIZE-A3

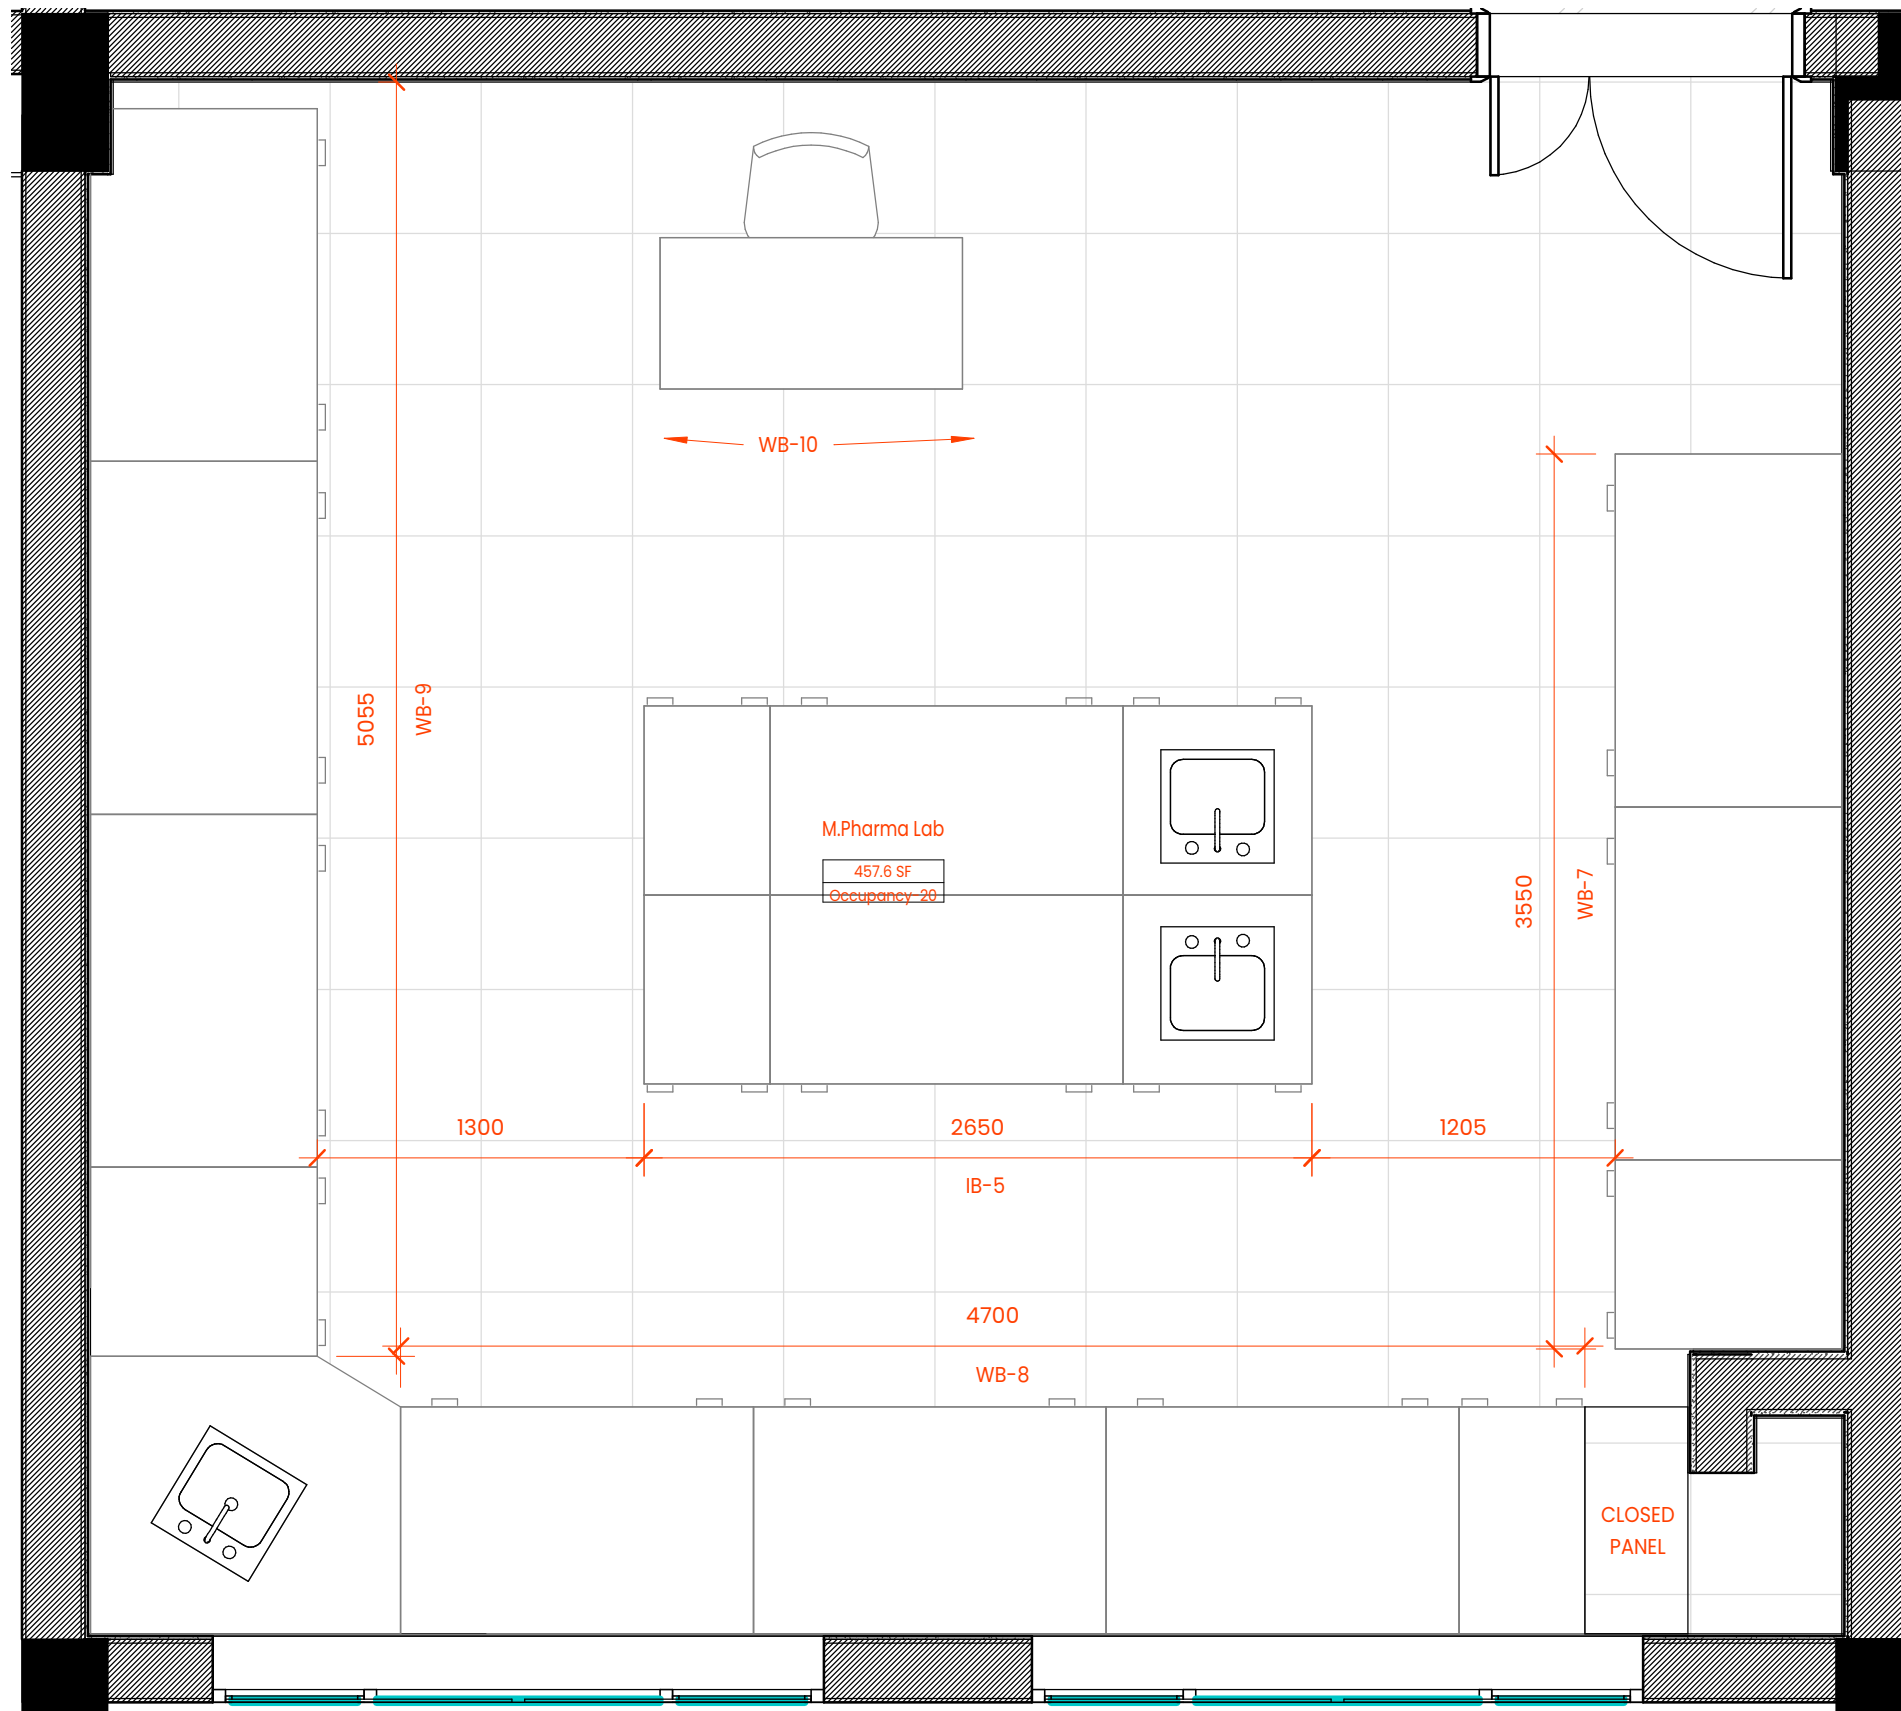

NOTES:

THIS DOCUMENT IS AN INTELLECTUAL PROPERTY OF BUILTEN. THIS DRAWING CANNOT BE COPIED, REPRODUCED, RETAINED OR DISCLOSED TO ANY UNAUTHORISED PERSON.

ALL DIMENSIONS AND FINAL FINISHES TO BE SUBJECT TO CHECKING AND APPROVAL.

DO NOT SCALE OFF DRAWING. FIGURED DIMENSIONS TO BE TAKEN IN PREFERENCE TO THOSE SCALED. DIMENSIONS TO BE VERIFIED ON SITE.

DRAWING NOTES:-

1. CONTRACTOR MUST VERIFY & CHECK ALL DIMENSIONS, DRAWINGS, DETAILS AND SPECIFICATIONS ON SITE AND REPORT ANY ERROR AND DISCREPANCIES TO BUILTEN BEFORE PROCEEDING TO WORK.



2. ALL DIMENSIONS / LEVELS MENTIONED IN THE DRAWING ARE BASED ON THE SURVEY DRAWINGS. CONTRACTOR TO VERIFY ALL DIMENSIONS ON SITE PRIOR TO CONSTRUCTION.

3. ALL DIAGRAMMATIC REPRESENTATIONS OF FIXTURES IN DRAWINGS BY BUILTEN ARE FOR REPRESENTATION PURPOSE ONLY AND ARE NOT SPECIFIC TO INDIVIDUAL FIXTURES.

4. CONTRACTOR TO CONFIRM ALL FINISHES & MATERIALS WITH BUILTEN PRIOR TO APPLICATION.

REV. NO.	DESCRIPTION	DATE

KEY PLAN

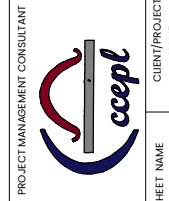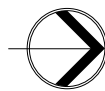


JH - Department of Pharmacy
PLAN-M.Pharma Lab SF

PROJECT NUMBER	JM/01/2022
DATE	07.05.2022
DRAWN BY	Author
CHECKED BY	Checker
SCALE	1:30
SHEET STATUS	

L-10
R


SHEET SIZE-A3

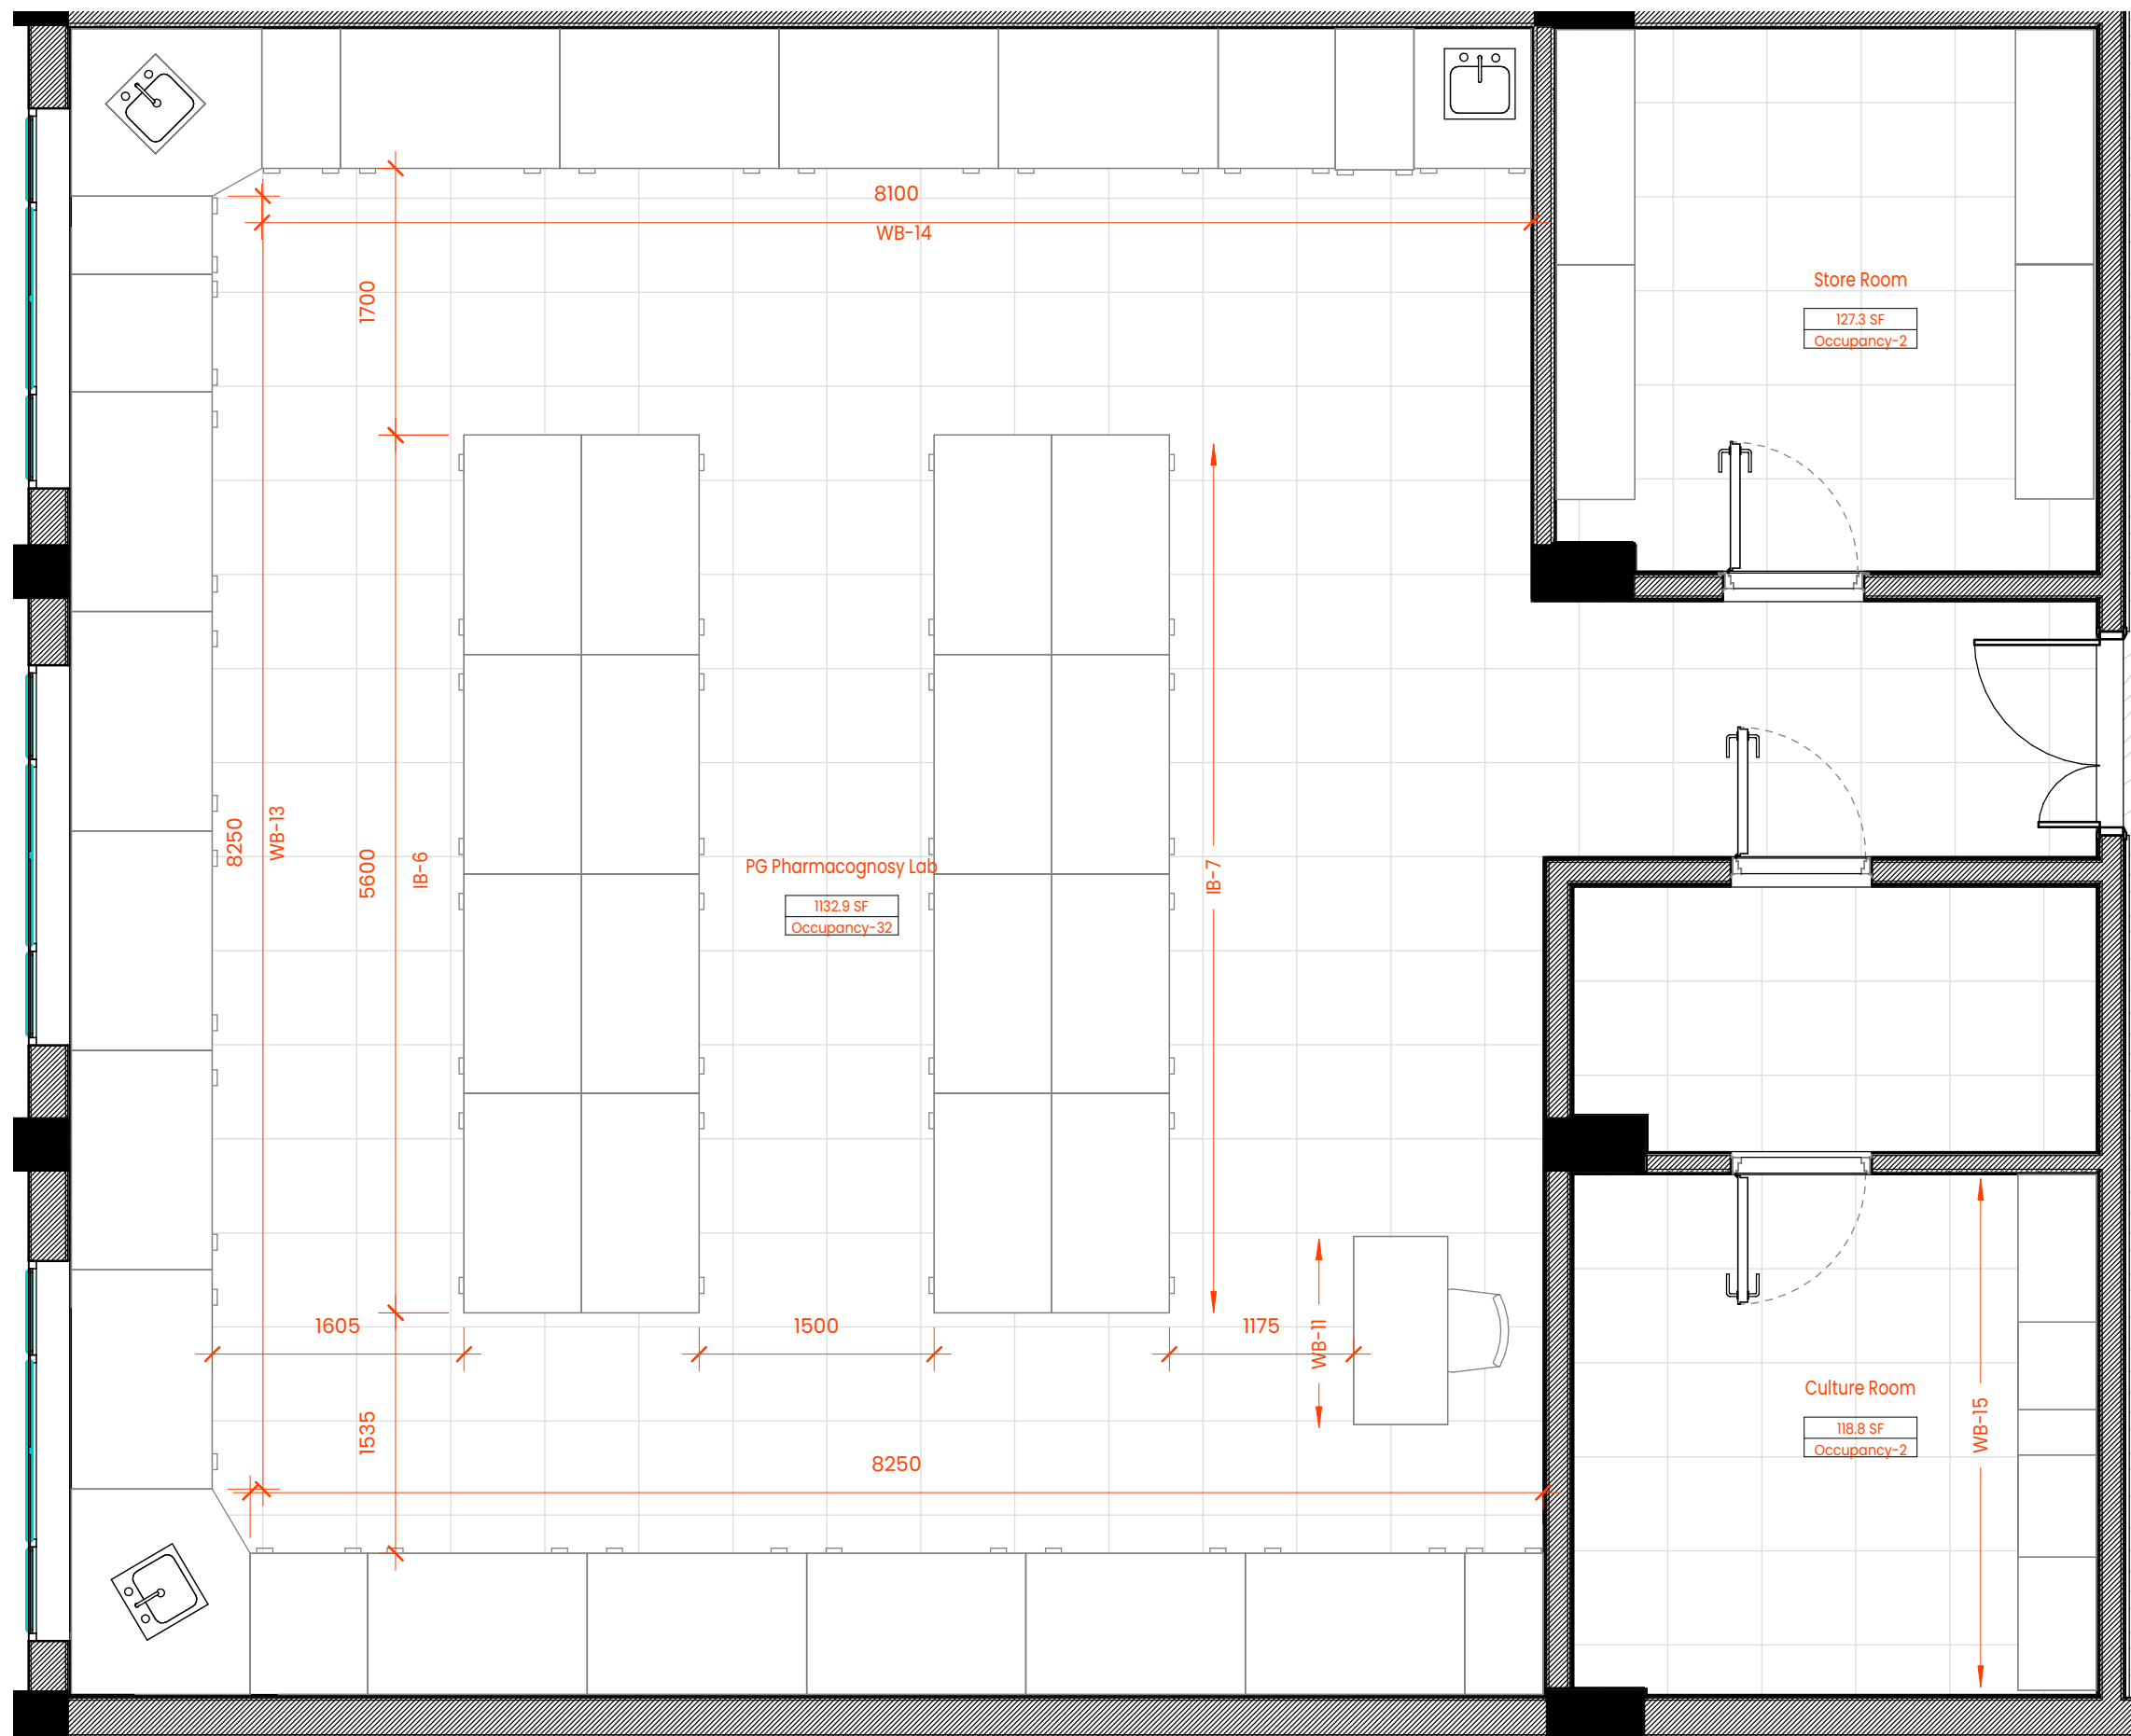

NOTES:
 THIS DOCUMENT IS AN INTELLECTUAL PROPERTY OF BULTEN. THIS DRAWING CANNOT BE COPIED, REPRODUCED, RETAINED OR DISCLOSED TO ANY UNAUTHORISED PERSON.
 ALL DIMENSIONS AND FINAL FINISHES TO BE SUBJECT TO CHECKING AND APPROVAL.
 DO NOT SCALE OFF DRAWING. FIGURED DIMENSIONS TO BE TAKEN IN PREFERENCE TO THOSE SCALED. DIMENSIONS TO BE VERIFIED ON SITE.

DRAWING NOTES:-
 1. CONTRACTOR MUST VERIFY & CHECK ALL DIMENSIONS, DRAWINGS, DETAILS AND SPECIFICATIONS ON SITE AND REPORT ANY ERROR AND DISCREPANCIES TO BULTEN BEFORE PROCEEDING TO WORK.
 2. ALL DIMENSIONS / LEVELS MENTIONED IN THE DRAWING ARE BASED ON THE SURVEY DRAWINGS. CONTRACTOR TO VERIFY ALL DIMENSIONS ON SITE PRIOR TO CONSTRUCTION.
 3. ALL DIAGRAMMATIC REPRESENTATIONS OF FIXTURES IN DRAWINGS BY BULTEN ARE FOR REPRESENTATION PURPOSE ONLY AND ARE NOT SPECIFIC TO INDIVIDUAL FIXTURES.
 4. CONTRACTOR TO CONFIRM ALL FINISHES & MATERIALS WITH BULTEN PRIOR TO APPLICATION.

REV. NO.	DESCRIPTION	DATE

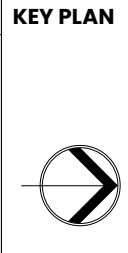

DESIGN CONSULTANTS | ARCHITECTS
bulten
 ARCHITECTURE INTERIOR | BIM
 SERVICE CONSULTANT


PROJECT MANAGEMENT CONSULTANT

 CLIENT/PROJECT NAME
 SHEET NAME

JH - Department of Pharmacy
PLAN-PG
Pharmacognosy Lab SF

PROJECT NUMBER	JM/01/2022
DATE	07.05.2022
DRAWN BY	Author
CHECKED BY	Checker
SCALE	1: 45
SHEET STATUS	


L-11
R
 SHEET SIZE-A3

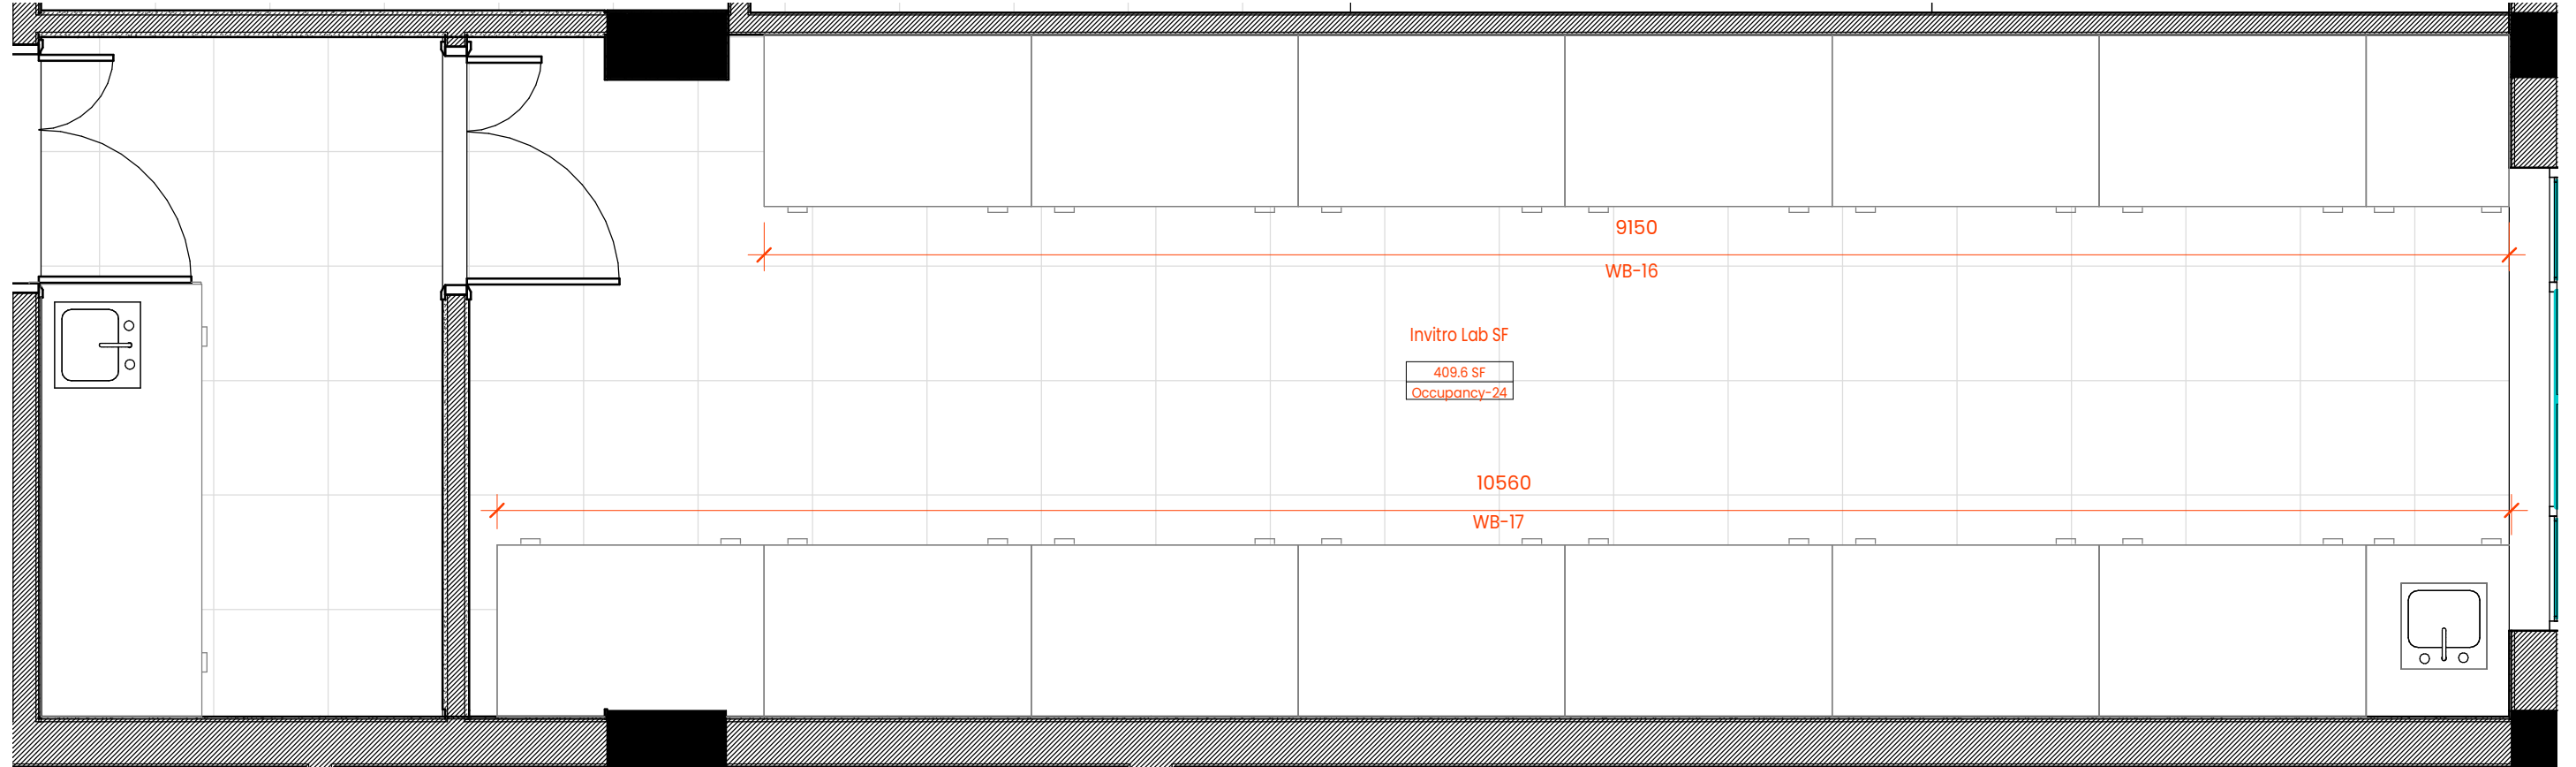

NOTES:
 THIS DOCUMENT IS AN INTELLECTUAL PROPERTY OF BULTEN. THIS DRAWING CANNOT BE COPIED, REPRODUCED, RETAINED OR DISCLOSED TO ANY UNAUTHORISED PERSON.
 ALL DIMENSIONS AND FINAL FINISHES TO BE SUBJECT TO CHECKING AND APPROVAL.
 DO NOT SCALE OFF DRAWING. FIGURED DIMENSIONS TO BE TAKEN IN PREFERENCE TO THOSE SCALED. DIMENSIONS TO BE VERIFIED ON SITE.

DRAWING NOTES:-
 1. CONTRACTOR MUST VERIFY & CHECK ALL DIMENSIONS, DRAWINGS, DETAILS AND SPECIFICATIONS ON SITE AND REPORT ANY ERROR AND DISCREPANCIES TO BULTEN BEFORE PROCEEDING TO WORK.
 2. ALL DIMENSIONS / LEVELS MENTIONED IN THE DRAWING ARE BASED ON THE SURVEY DRAWINGS. CONTRACTOR TO VERIFY ALL DIMENSIONS ON SITE PRIOR TO CONSTRUCTION.
 3. ALL DIAGRAMMATIC REPRESENTATIONS OF FIXTURES IN DRAWINGS BY BULTEN ARE FOR REPRESENTATION PURPOSE ONLY AND ARE NOT SPECIFIC TO INDIVIDUAL FIXTURES.
 4. CONTRACTOR TO CONFIRM ALL FINISHES & MATERIALS WITH BULTEN PRIOR TO APPLICATION.

REV. NO.	DESCRIPTION	DATE

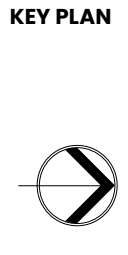

DESIGN CONSULTANTS | ARCHITECTS
bulten
 ARCHITECTURE INTERIOR | BIM
 SERVICE CONSULTANT

PROJECT MANAGEMENT CONSULTANT


 CLIENT/PROJECT NAME

JH - Department of Pharmacy

PLAN-Invitro Lab SF

PROJECT NUMBER	JM/01/2022
DATE	07.05.2022
DRAWN BY	Author
CHECKED BY	Checker
SCALE	1: 35
SHEET STATUS	

L-12
R
 SHEET SIZE-A3

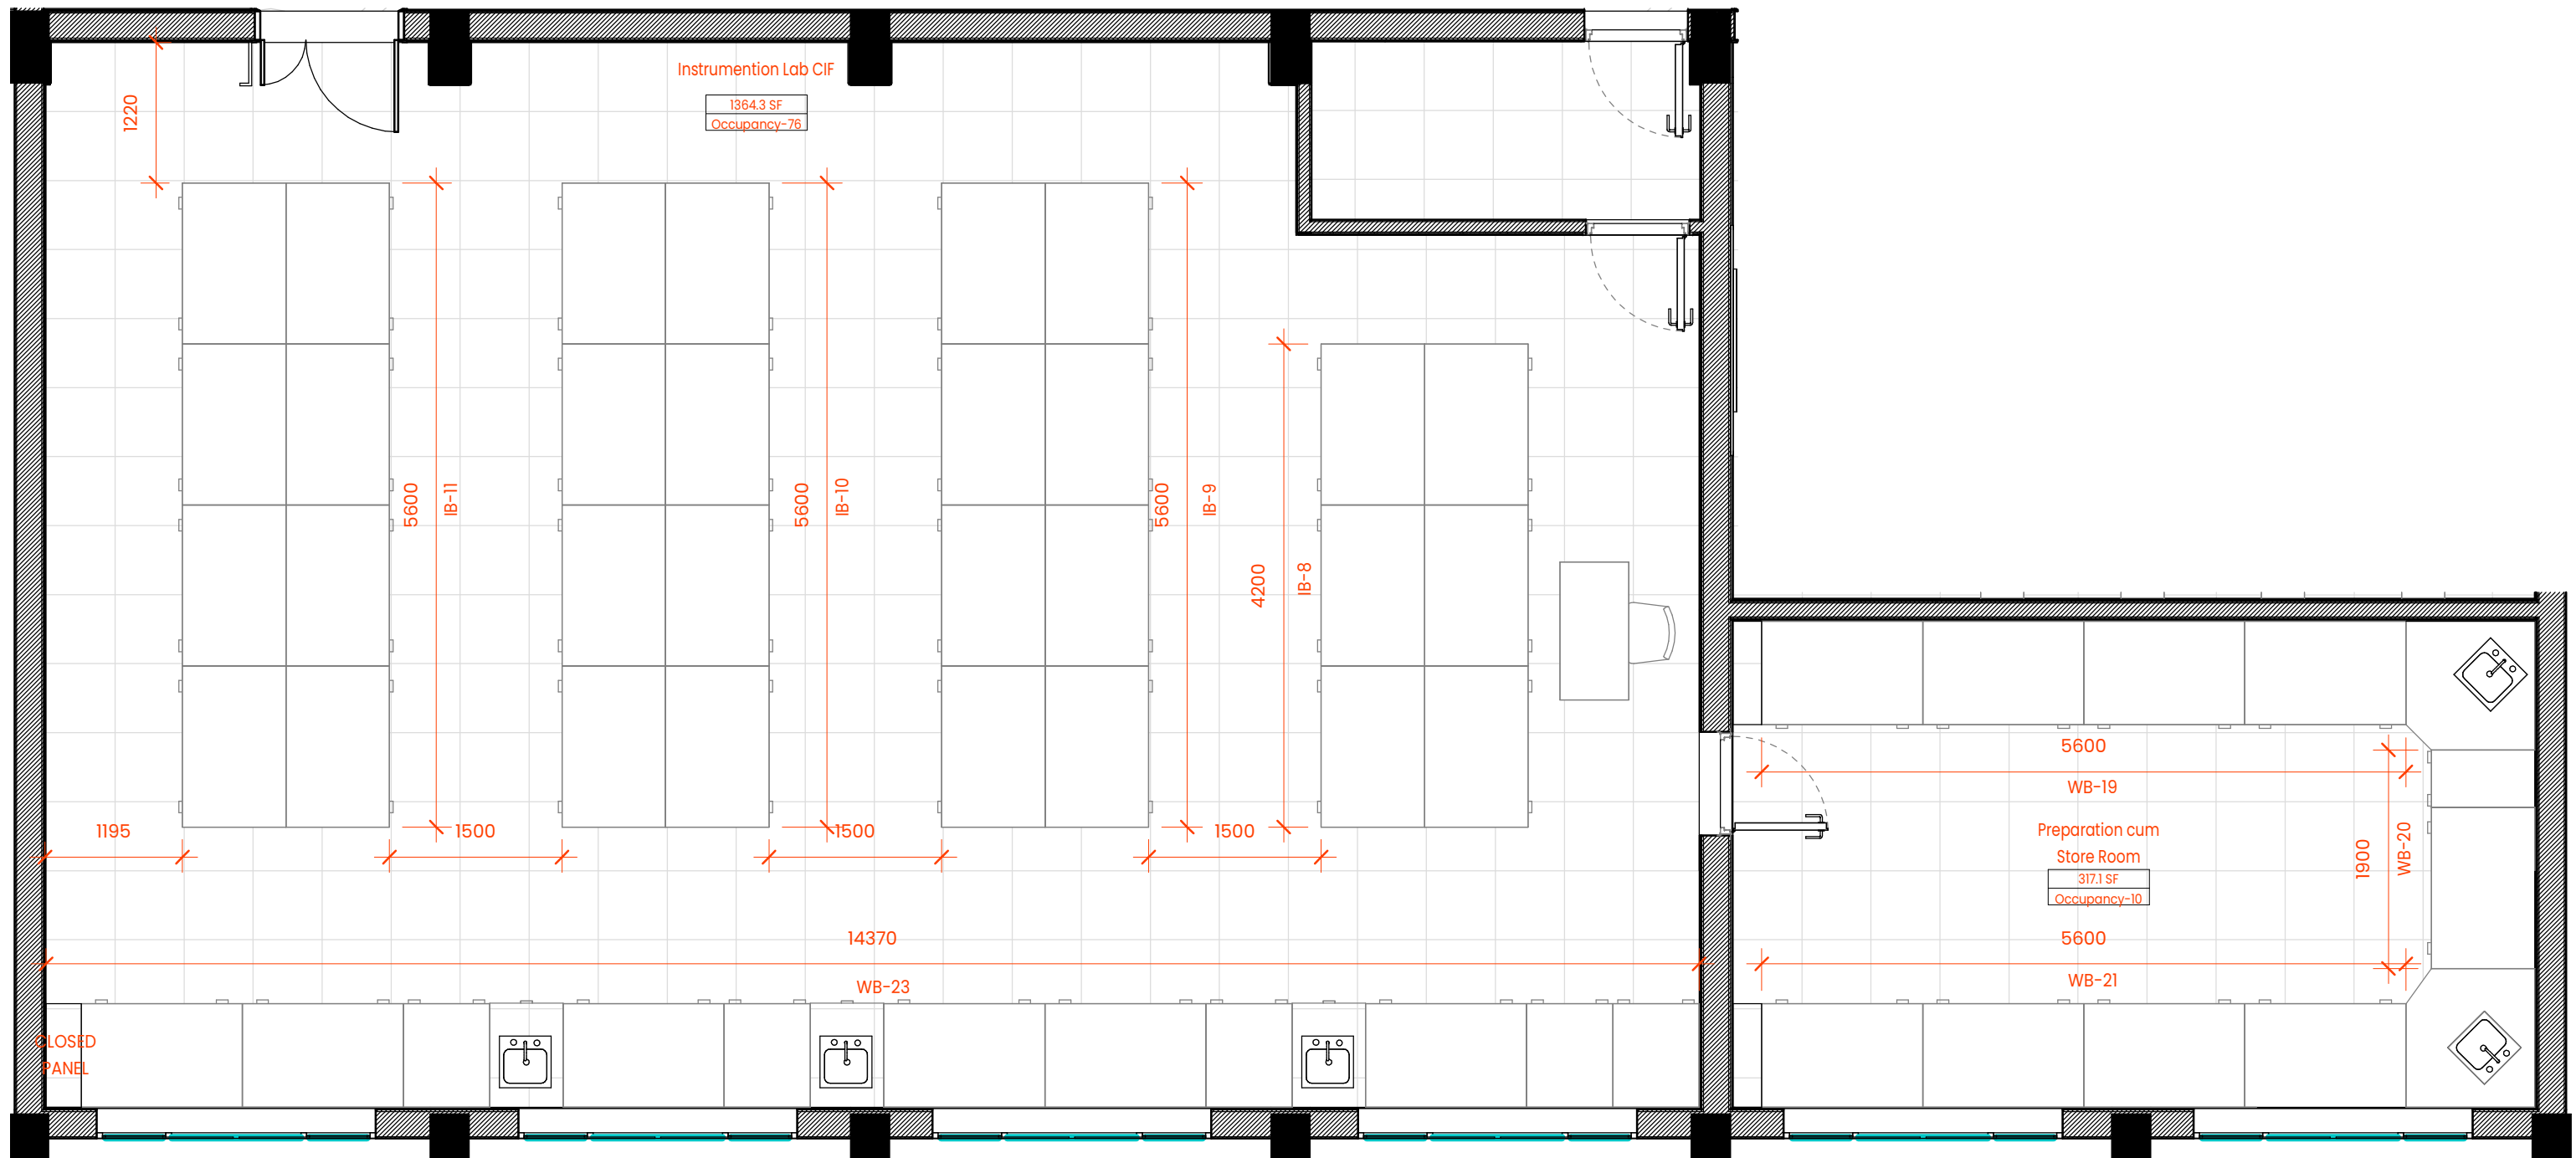

NOTES:
 THIS DOCUMENT IS AN INTELLECTUAL PROPERTY OF BUILTEN. THIS DRAWING CANNOT BE COPIED, REPRODUCED, RETAINED OR DISCLOSED TO ANY UNAUTHORISED PERSON.
 ALL DIMENSIONS AND FINAL FINISHES TO BE SUBJECT TO CHECKING AND APPROVAL.
 DO NOT SCALE OFF DRAWING. FIGURED DIMENSIONS TO BE TAKEN IN PREFERENCE TO THOSE SCALED. DIMENSIONS TO BE VERIFIED ON SITE.

DRAWING NOTES:-
 1. CONTRACTOR MUST VERIFY & CHECK ALL DIMENSIONS, DRAWINGS, DETAILS AND SPECIFICATIONS ON SITE AND REPORT ANY ERROR AND DISCREPANCIES TO BUILTEN BEFORE PROCEEDING TO WORK.
 2. ALL DIMENSIONS / LEVELS MENTIONED IN THE DRAWING ARE BASED ON THE SURVEY DRAWINGS. CONTRACTOR TO VERIFY ALL DIMENSIONS ON SITE PRIOR TO CONSTRUCTION.
 3. ALL DIAGRAMMATIC REPRESENTATIONS OF FIXTURES IN DRAWINGS BY BUILTEN ARE FOR REPRESENTATION PURPOSE ONLY AND ARE NOT SPECIFIC TO INDIVIDUAL FIXTURES.
 4. CONTRACTOR TO CONFIRM ALL FINISHES & MATERIALS WITH BUILTEN PRIOR TO APPLICATION.

REV. NO.	DESCRIPTION	DATE

KEY PLAN

DESIGN CONSULTANTS | ARCHITECTS
bulten
 ARCHITECTURE INTERIOR | BIM
 SERVICE CONSULTANT


PROJECT MANAGEMENT CONSULTANT

 CLIENT/PROJECT NAME
 SHEET NAME

JH - Department of Pharmacy
PLAN-Instrumentation Lab
CIF SF

PROJECT NUMBER	JM/01/2022
DATE	07.05.2022
DRAWN BY	Author
CHECKED BY	Checker
SCALE	1: 55
SHEET STATUS	

L-13
R
 SHEET SIZE-A3

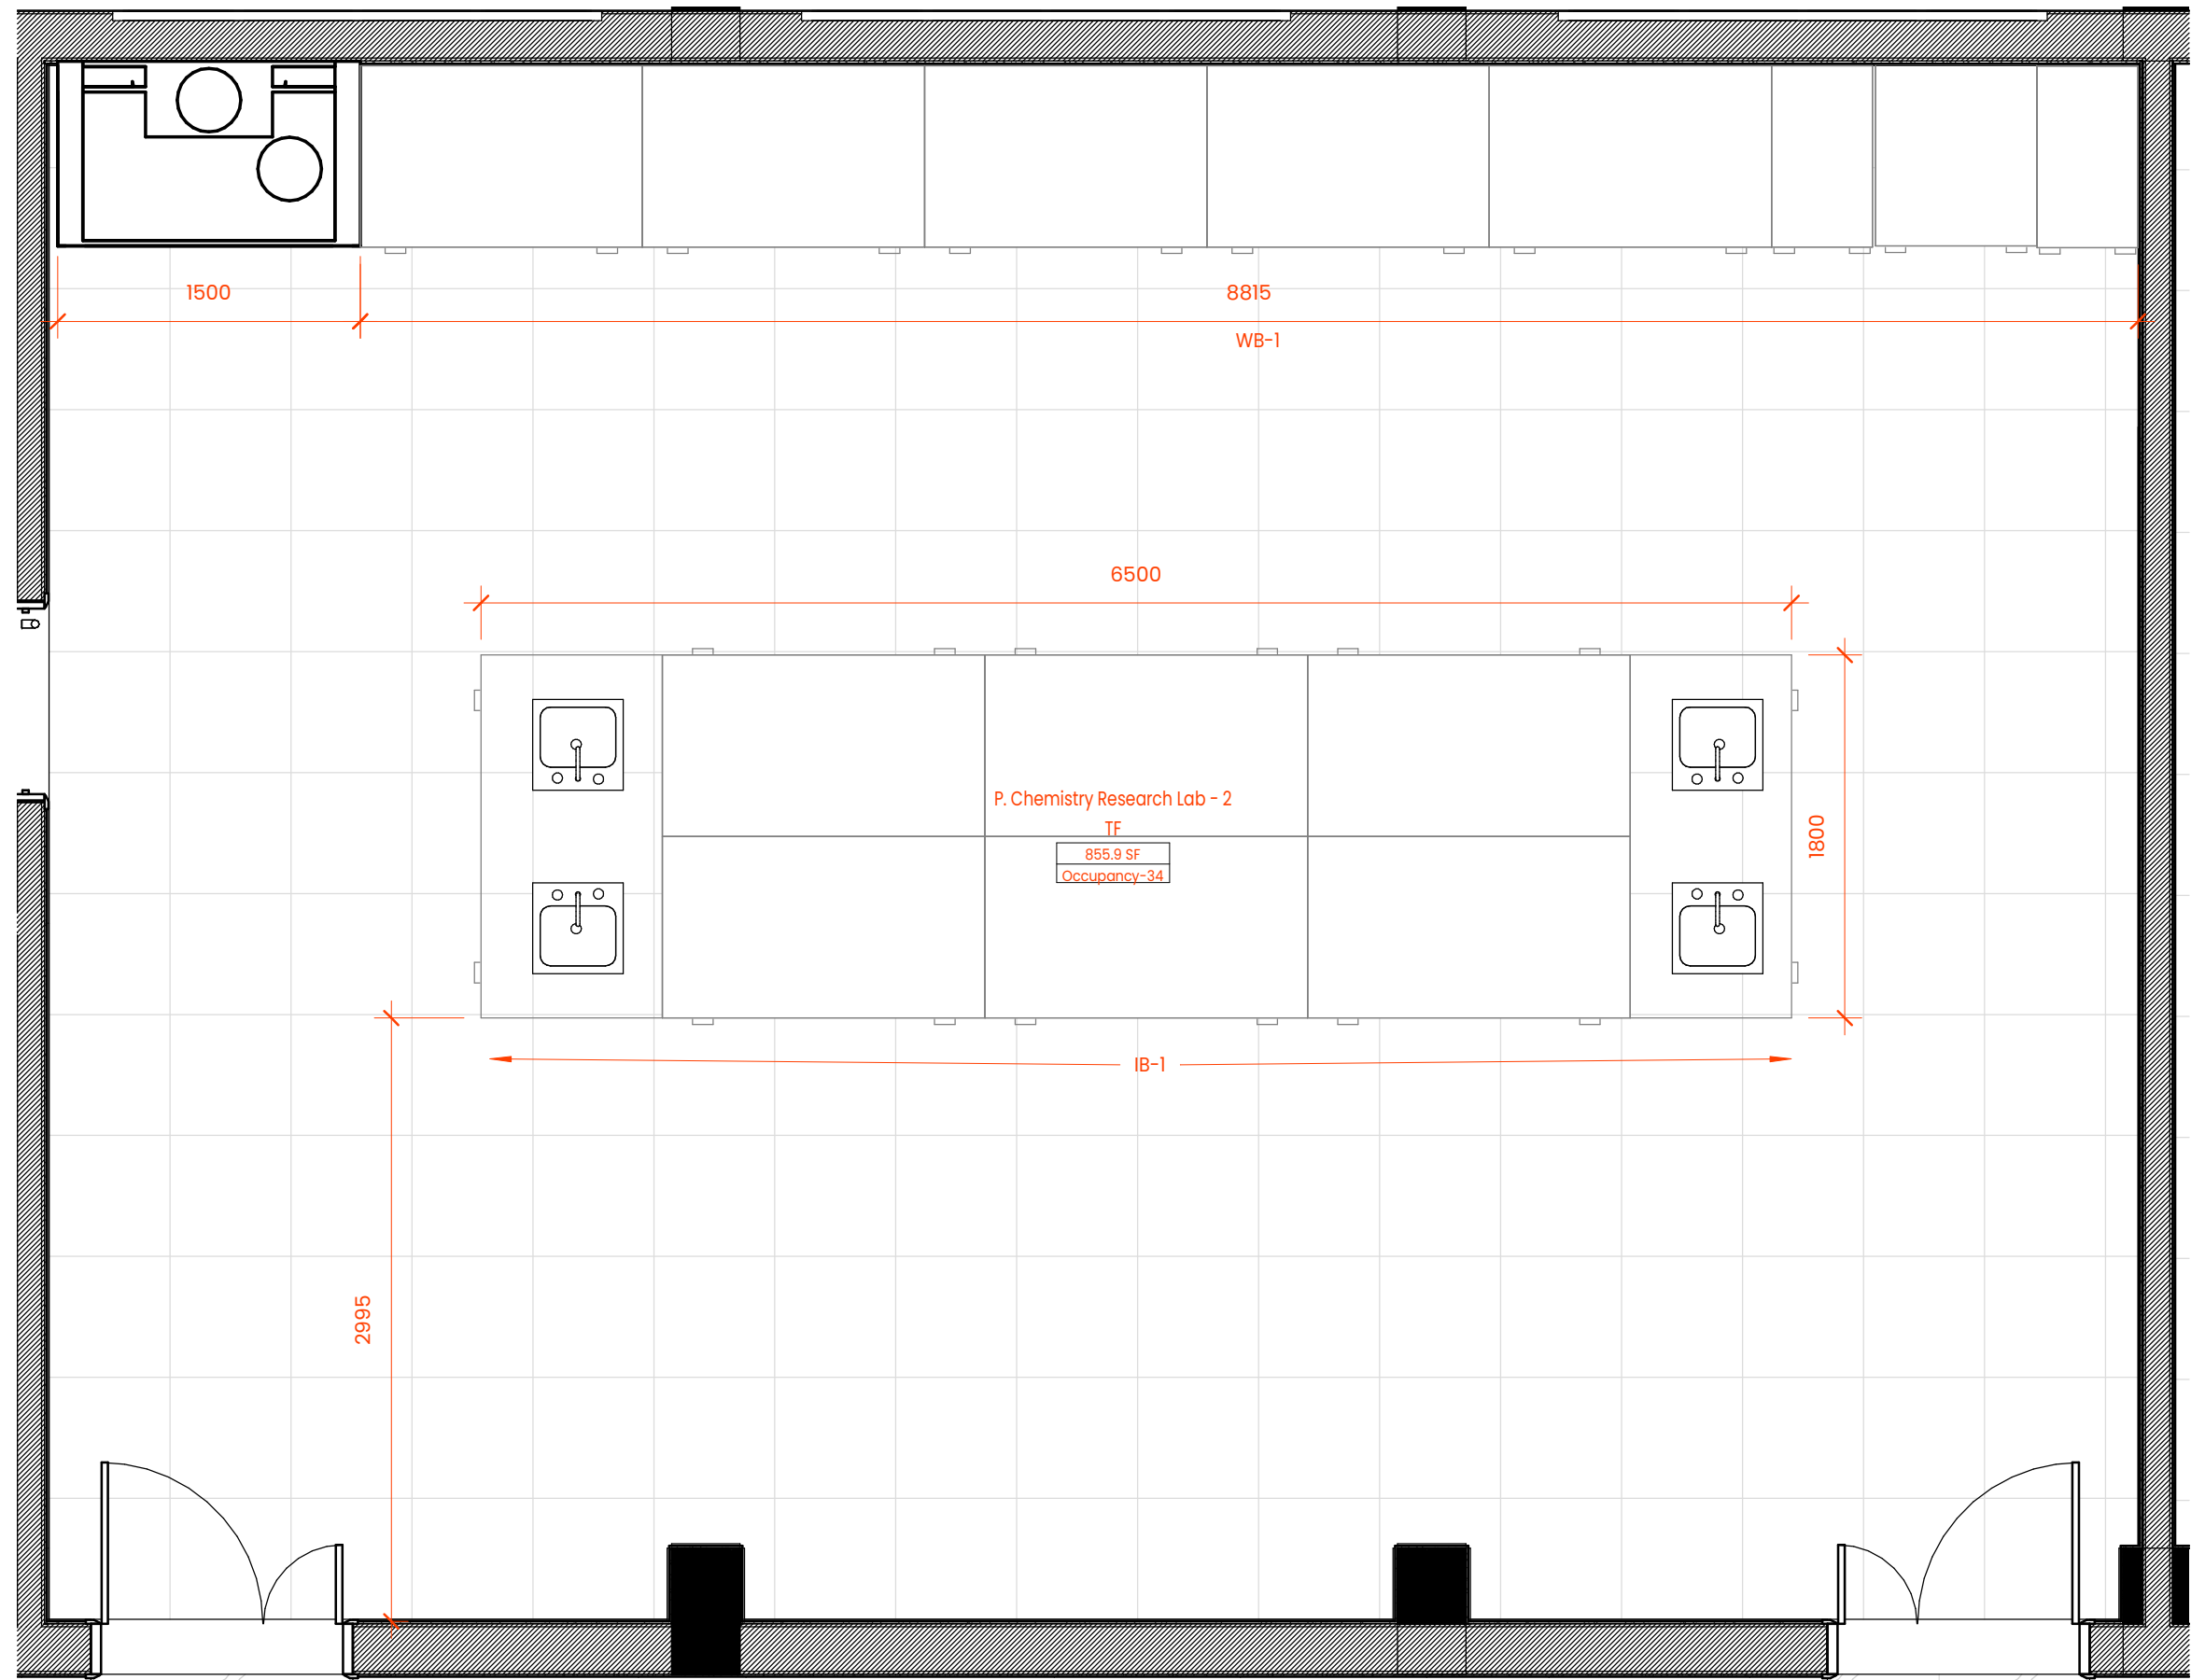

NOTES:

THIS DOCUMENT IS AN INTELLECTUAL PROPERTY OF BULTEN. THIS DRAWING CANNOT BE COPIED, REPRODUCED, RETAINED OR DISCLOSED TO ANY UNAUTHORISED PERSON.

ALL DIMENSIONS AND FINAL FINISHES TO BE SUBJECT TO CHECKING AND APPROVAL.

DO NOT SCALE OFF DRAWING. FIGURED DIMENSIONS TO BE TAKEN IN PREFERENCE TO THOSE SCALED. DIMENSIONS TO BE VERIFIED ON SITE.

DRAWING NOTES:-

1. CONTRACTOR MUST VERIFY & CHECK ALL DIMENSIONS, DRAWINGS, DETAILS AND SPECIFICATIONS ON SITE AND REPORT ANY ERROR AND DISCREPANCIES TO BULTEN BEFORE PROCEEDING TO WORK.


2. ALL DIMENSIONS / LEVELS MENTIONED IN THE DRAWING ARE BASED ON THE SURVEY DRAWINGS. CONTRACTOR TO VERIFY ALL DIMENSIONS ON SITE PRIOR TO CONSTRUCTION.

3. ALL DIAGRAMMATIC REPRESENTATIONS OF FIXTURES IN DRAWINGS BY BULTEN ARE FOR REPRESENTATION PURPOSE ONLY AND ARE NOT SPECIFIC TO INDIVIDUAL FIXTURES.


4. CONTRACTOR TO CONFIRM ALL FINISHES & MATERIALS WITH BULTEN PRIOR TO APPLICATION.

REV. NO.	DESCRIPTION	DATE

KEY PLAN

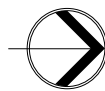

SERVICE CONSULTANT

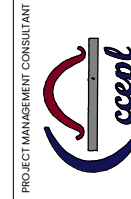

PROJECT MANAGEMENT CONSULTANT


SHEET NAME CLIENT/PROJECT NAME

JH - Department of Pharmacy
PLAN-P. Chemistry Research Lab - 2 TF

PROJECT NUMBER	JM/01/2022
DATE	07.05.2022
DRAWN BY	Author
CHECKED BY	Checker
SCALE	1:35
SHEET STATUS	

L-14
R

SHEET SIZE-A3

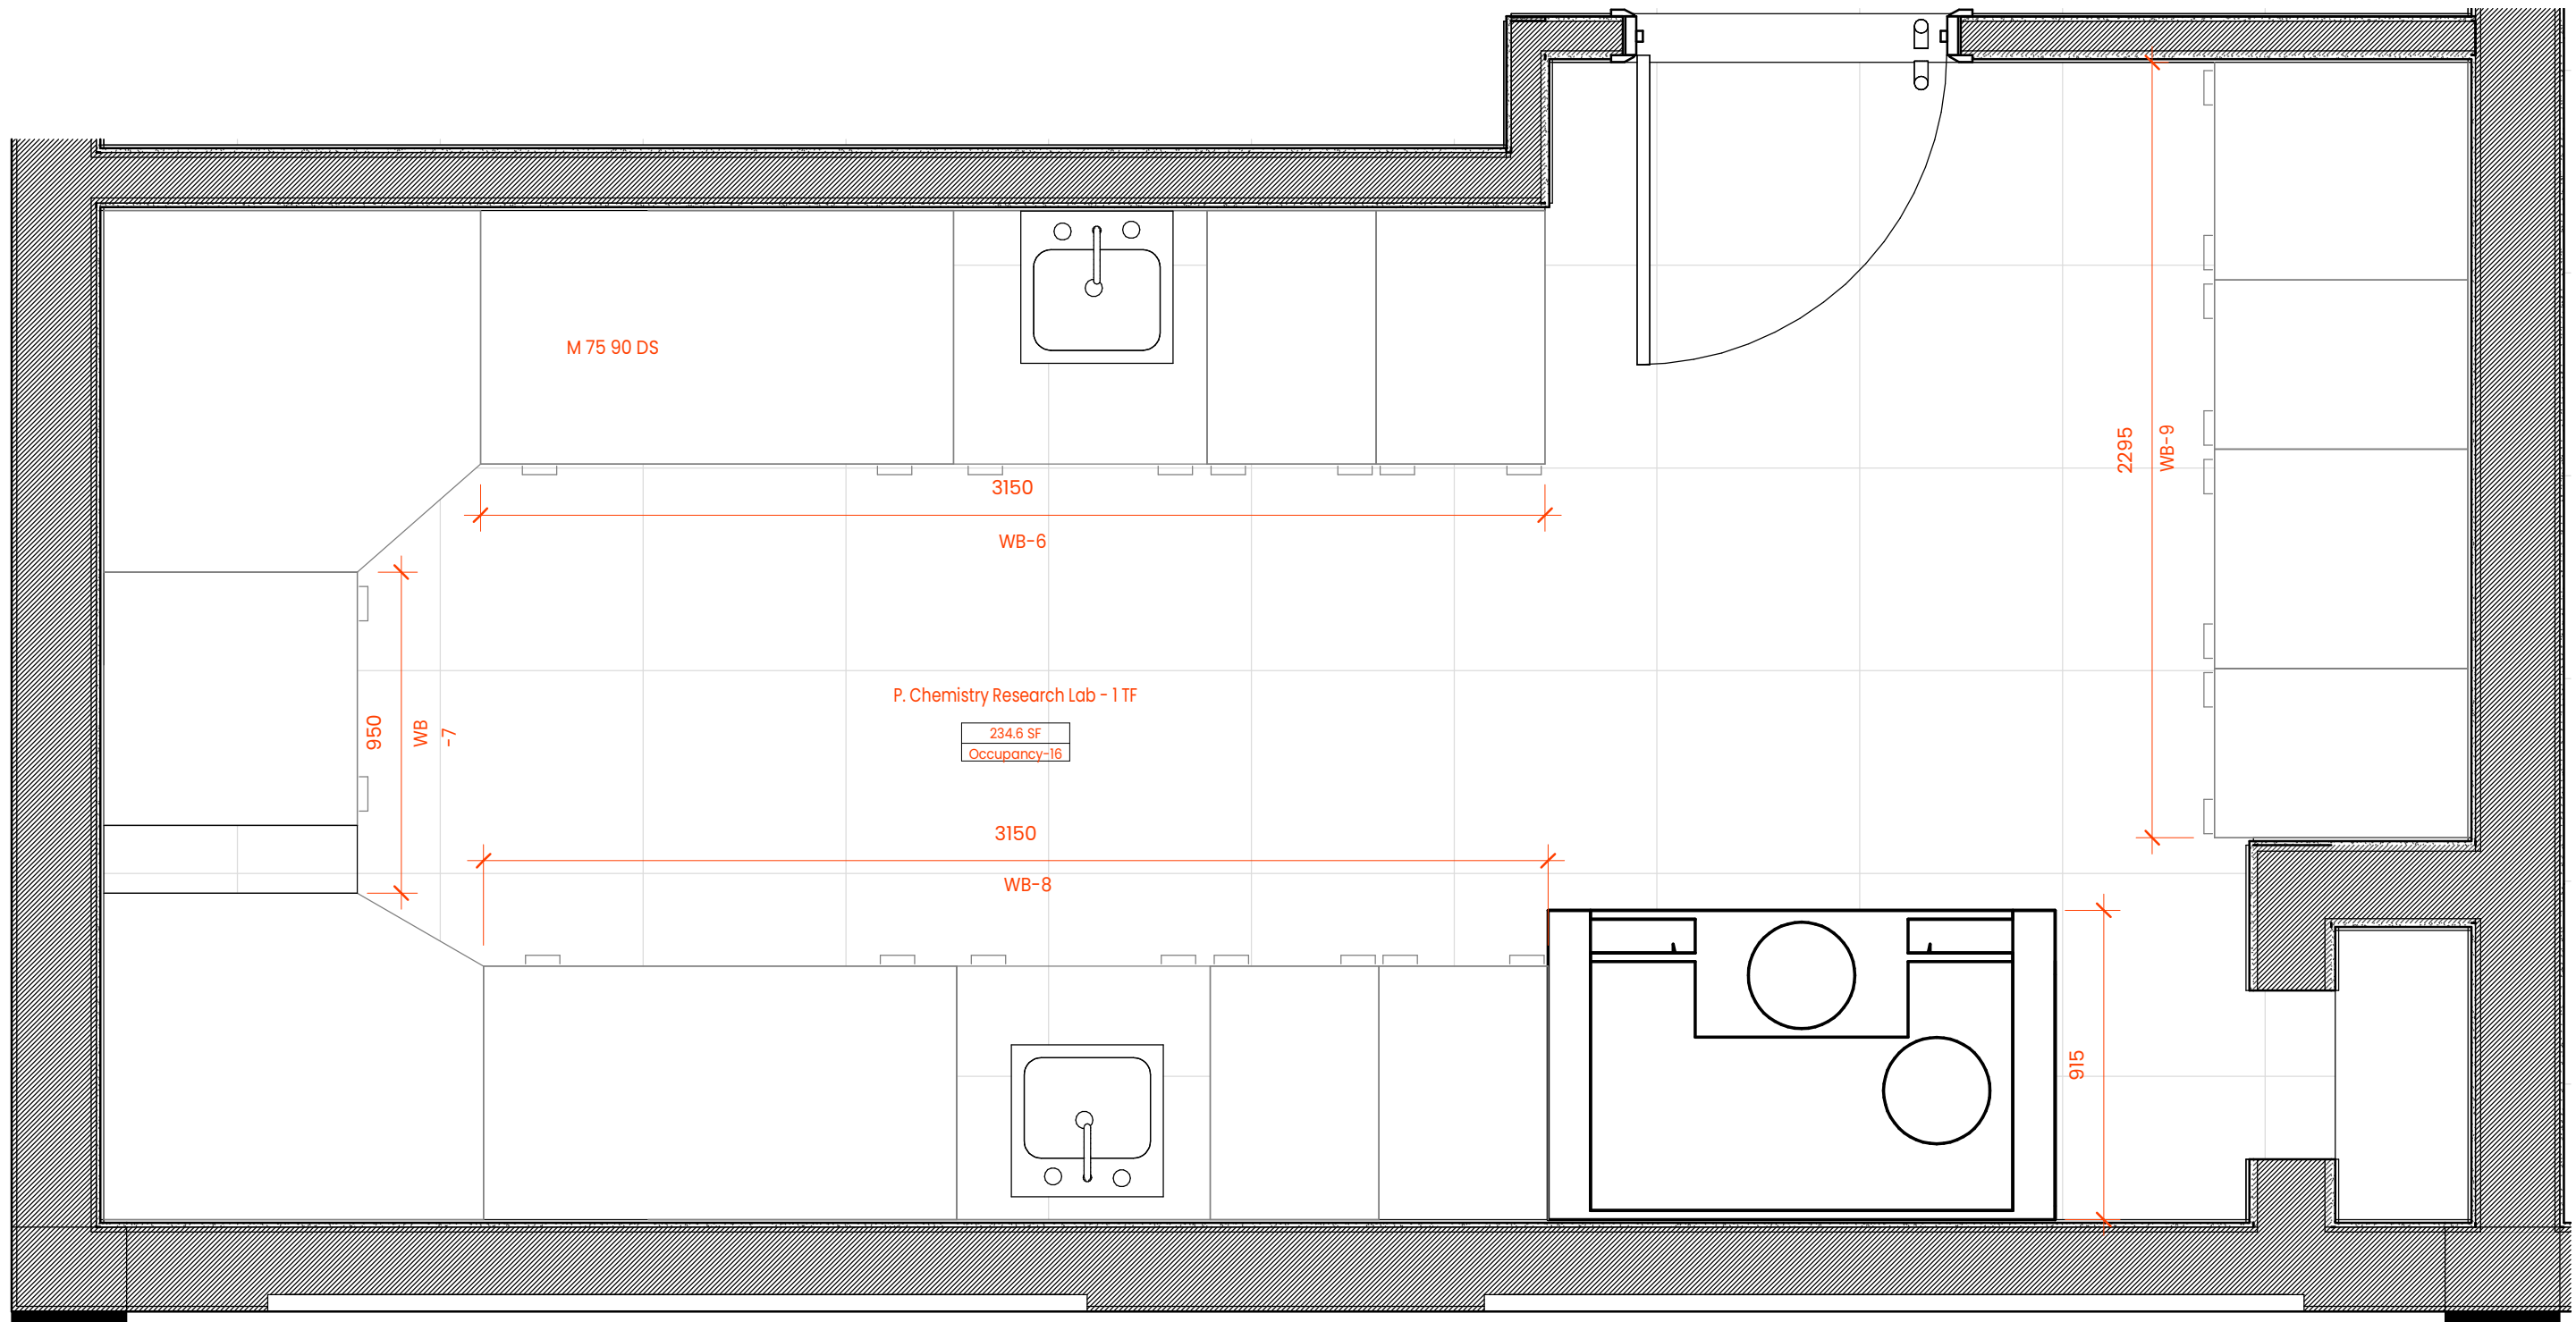

NOTES:

THIS DOCUMENT IS AN INTELLECTUAL PROPERTY OF BULTEN. THIS DRAWING CANNOT BE COPIED, REPRODUCED, RETAINED OR DISCLOSED TO ANY UNAUTHORIZED PERSON.

ALL DIMENSIONS AND FINAL FINISHES TO BE SUBJECT TO CHECKING AND APPROVAL.

DO NOT SCALE OFF DRAWING. FIGURED DIMENSIONS TO BE TAKEN IN PREFERENCE TO THOSE SCALED. DIMENSIONS TO BE VERIFIED ON SITE.

DRAWING NOTES:-

1. CONTRACTOR MUST VERIFY & CHECK ALL DIMENSIONS, DRAWINGS, DETAILS AND SPECIFICATIONS ON SITE AND REPORT ANY ERROR AND DISCREPANCIES TO BULTEN BEFORE PROCEEDING TO WORK.


2. ALL DIMENSIONS / LEVELS MENTIONED IN THE DRAWING ARE BASED ON THE SURVEY DRAWINGS. CONTRACTOR TO VERIFY ALL DIMENSIONS ON SITE PRIOR TO CONSTRUCTION.

3. ALL DIAGRAMMATIC REPRESENTATIONS OF FIXTURES IN DRAWINGS BY BULTEN ARE FOR REPRESENTATION PURPOSE ONLY AND ARE NOT SPECIFIC TO INDIVIDUAL FIXTURES.

4. CONTRACTOR TO CONFIRM ALL FINISHES & MATERIALS WITH BULTEN PRIOR TO APPLICATION.

REV. NO.	DESCRIPTION	DATE

KEY PLAN

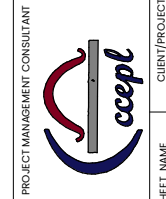


JH - Department of Pharmacy
PLAN-P. Chemistry Research Lab - 1 TF

PROJECT NUMBER	JM/01/2022
DATE	07.05.2022
DRAWN BY	Author
CHECKED BY	Checker
SCALE	1: 20
SHEET STATUS	

L-15
R

SHEET SIZE-A3

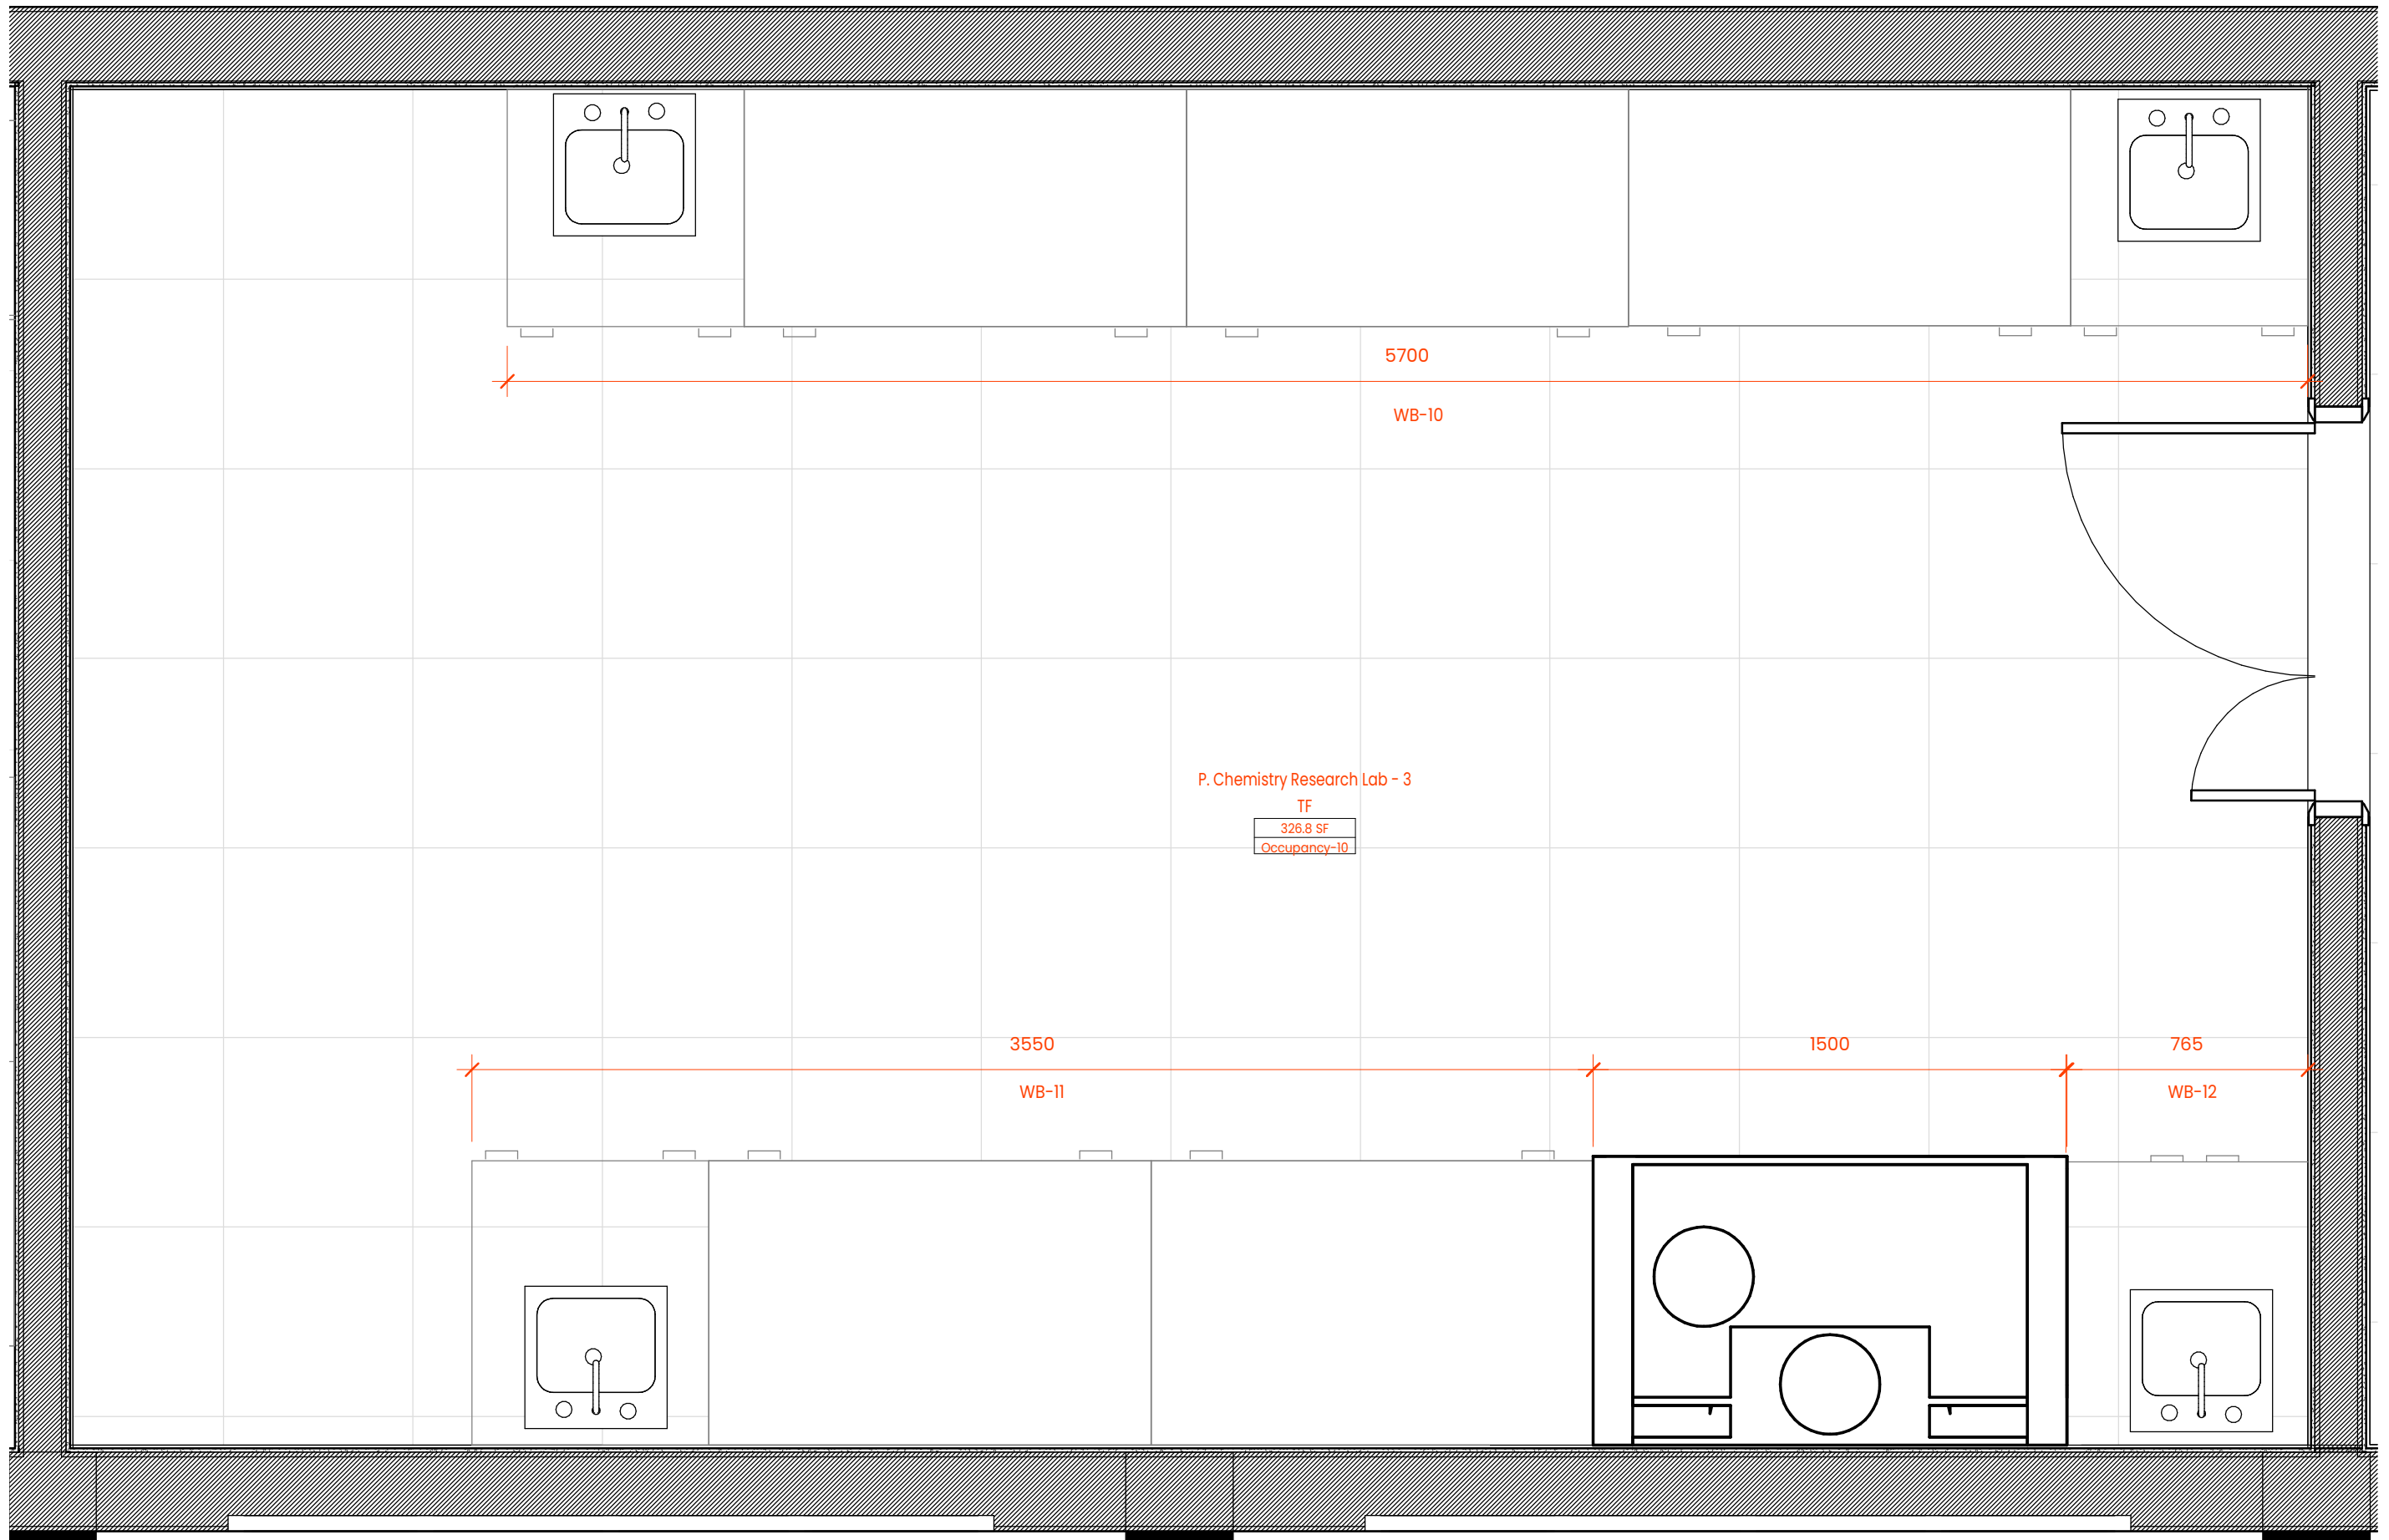


P. Chemistry Research Lab - 3
 TF
 326.8 SF
 Occupancy-10

3550
 WB-11

5700
 WB-10

1500

765
 WB-12

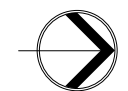

NOTES:

THIS DOCUMENT IS AN INTELLECTUAL PROPERTY OF BULTEN. THIS DRAWING CANNOT BE COPIED, REPRODUCED, RETAINED OR DISCLOSED TO ANY UNAUTHORIZED PERSON.

ALL DIMENSIONS AND FINAL FINISHES TO BE SUBJECT TO CHECKING AND APPROVAL.

DO NOT SCALE OFF DRAWING. FIGURED DIMENSIONS TO BE TAKEN IN PREFERENCE TO THOSE SCALED. DIMENSIONS TO BE VERIFIED ON SITE.

DRAWING NOTES:-

1. CONTRACTOR MUST VERIFY & CHECK ALL DIMENSIONS, DRAWINGS, DETAILS AND SPECIFICATIONS ON SITE AND REPORT ANY ERROR AND DISCREPANCIES TO BULTEN BEFORE PROCEEDING TO WORK.


2. ALL DIMENSIONS / LEVELS MENTIONED IN THE DRAWING ARE BASED ON THE SURVEY DRAWINGS. CONTRACTOR TO VERIFY ALL DIMENSIONS ON SITE PRIOR TO CONSTRUCTION.

3. ALL DIAGRAMMATIC REPRESENTATIONS OF FIXTURES IN DRAWINGS BY BULTEN ARE FOR REPRESENTATION PURPOSE ONLY AND ARE NOT SPECIFIC TO INDIVIDUAL FIXTURES.

4. CONTRACTOR TO CONFIRM ALL FINISHES & MATERIALS WITH BULTEN PRIOR TO APPLICATION.

REV. NO.	DESCRIPTION	DATE

KEY PLAN

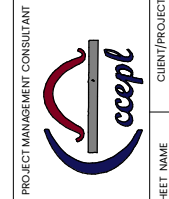


JH - Department of Pharmacy
PLAN-P. Chemistry Research Lab - 3 TF

PROJECT NUMBER	JM/01/2022
DATE	07.05.2022
DRAWN BY	Author
CHECKED BY	Checker
SCALE	1: 20
SHEET STATUS	

L-16
R


SHEET SIZE-A3

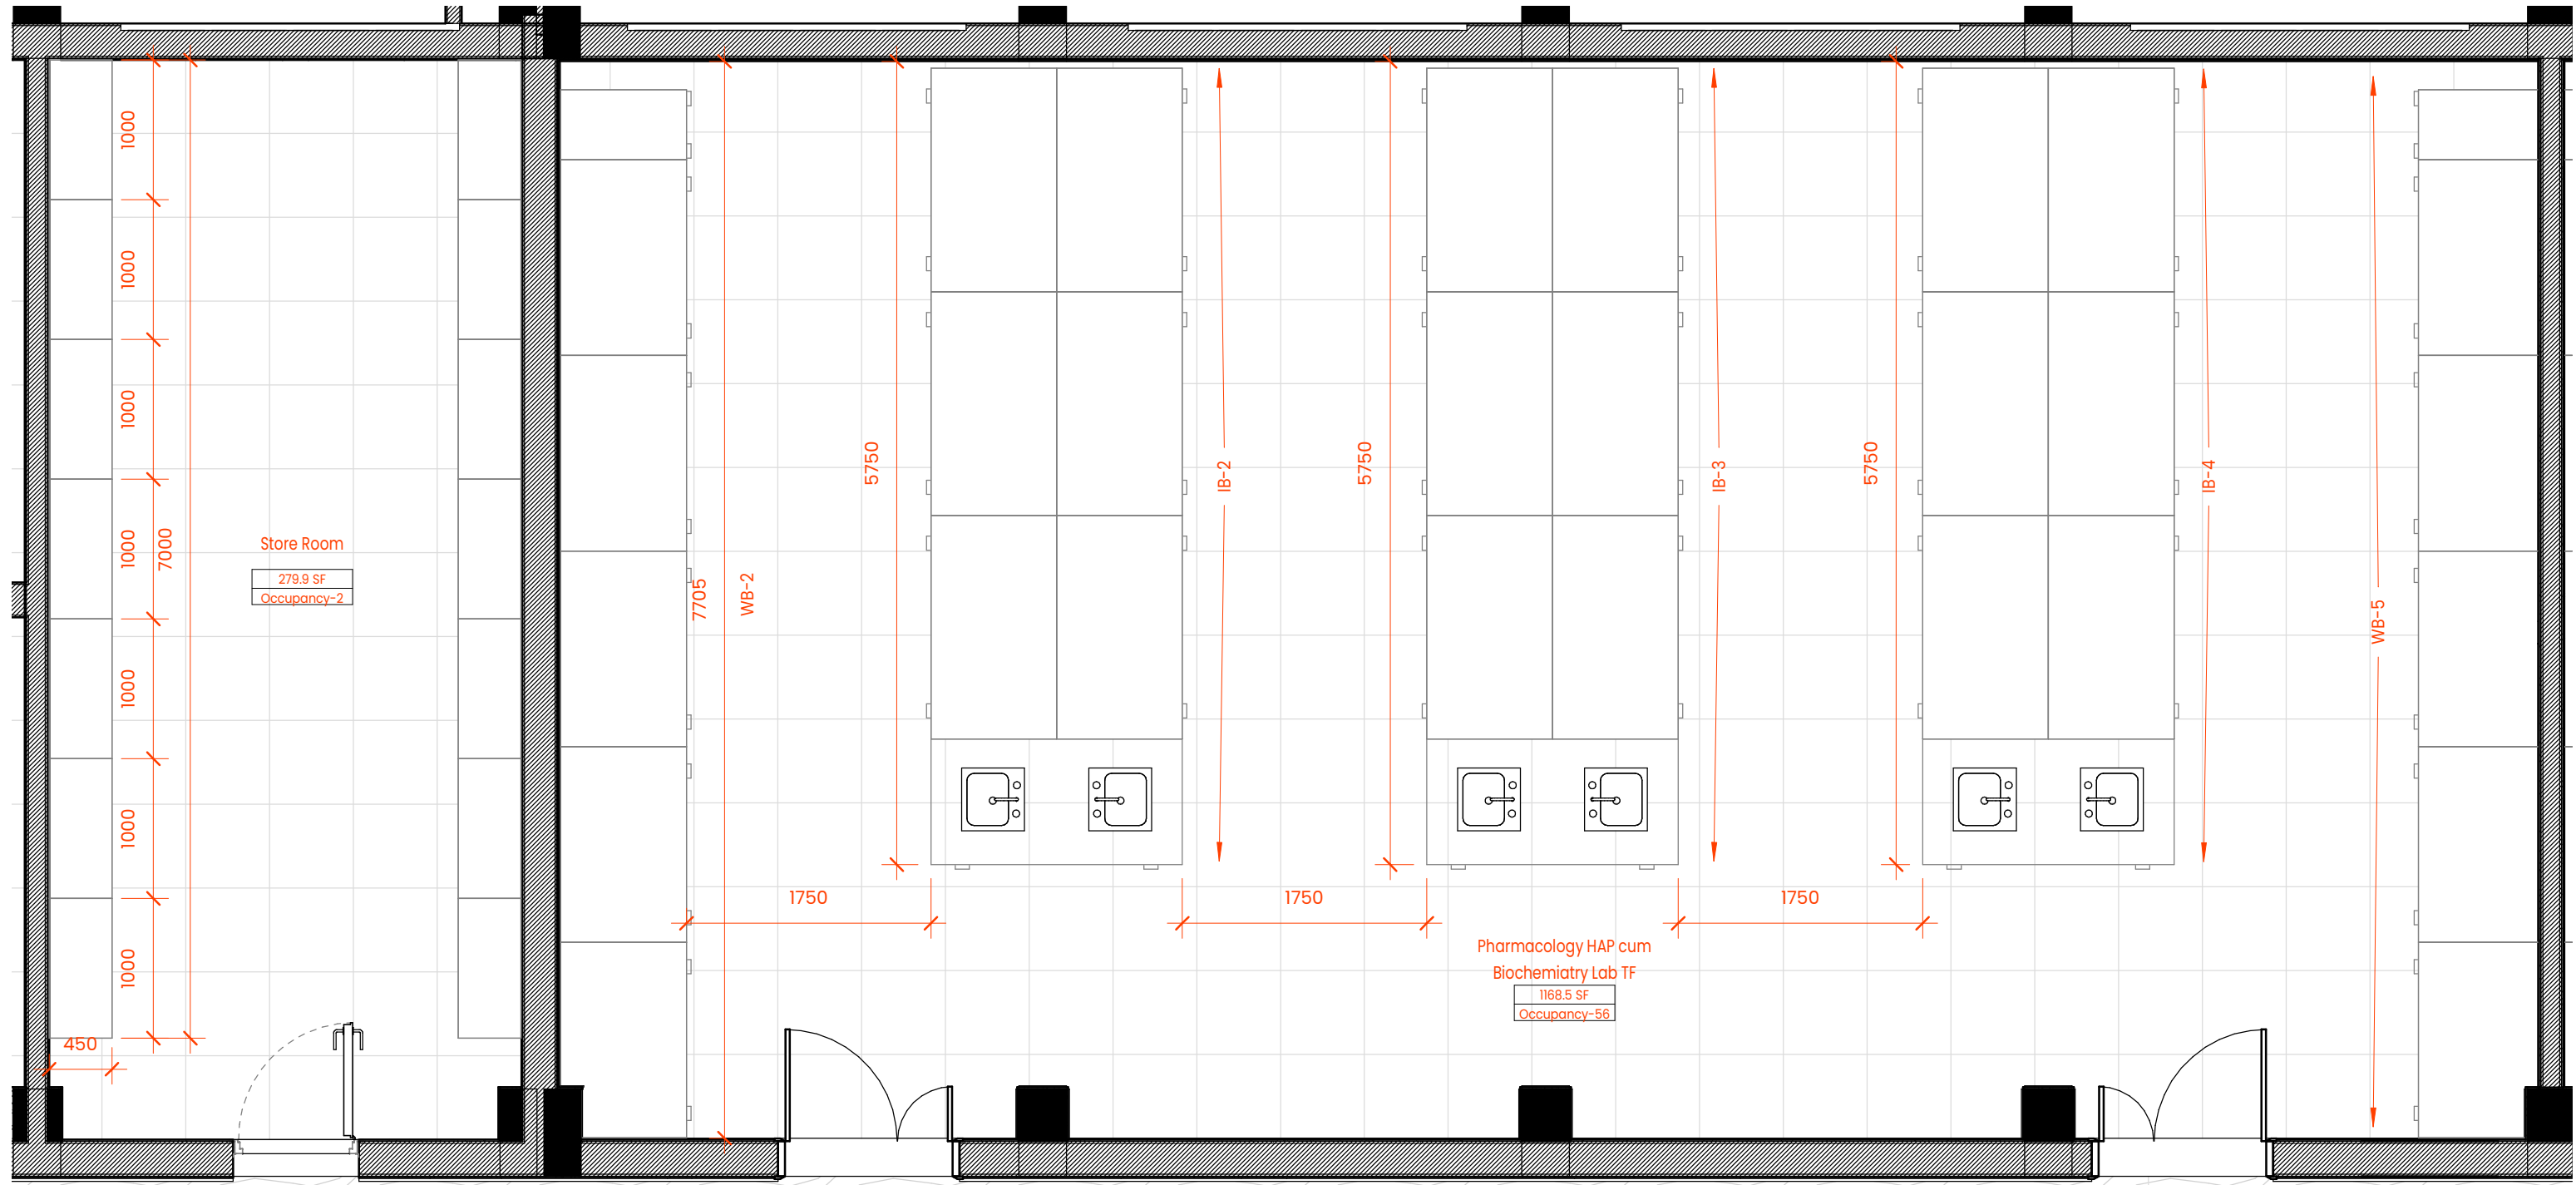

NOTES:
 THIS DOCUMENT IS AN INTELLECTUAL PROPERTY OF BULTEN. THIS DRAWING CANNOT BE COPIED, REPRODUCED, RETAINED OR DISCLOSED TO ANY UNAUTHORISED PERSON.
 ALL DIMENSIONS AND FINAL FINISHES TO BE SUBJECT TO CHECKING AND APPROVAL.
 DO NOT SCALE OFF DRAWING. FIGURED DIMENSIONS TO BE TAKEN IN PREFERENCE TO THOSE SCALED. DIMENSIONS TO BE VERIFIED ON SITE.

DRAWING NOTES:-
 1. CONTRACTOR MUST VERIFY & CHECK ALL DIMENSIONS, DRAWINGS, DETAILS AND SPECIFICATIONS ON SITE AND REPORT ANY ERROR AND DISCREPANCIES TO BULTEN BEFORE PROCEEDING TO WORK.
 2. ALL DIMENSIONS / LEVELS MENTIONED IN THE DRAWING ARE BASED ON THE SURVEY DRAWINGS. CONTRACTOR TO VERIFY ALL DIMENSIONS ON SITE PRIOR TO CONSTRUCTION.
 3. ALL DIAGRAMMATIC REPRESENTATIONS OF FIXTURES IN DRAWINGS BY BULTEN ARE FOR REPRESENTATION PURPOSE ONLY AND ARE NOT SPECIFIC TO INDIVIDUAL FIXTURES.
 4. CONTRACTOR TO CONFIRM ALL FINISHES & MATERIALS WITH BULTEN PRIOR TO APPLICATION.

REV. NO.	DESCRIPTION	DATE

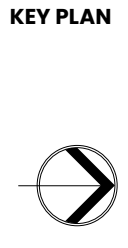

DESIGN CONSULTANTS | ARCHITECTS
bulten
 ARCHITECTURE INTERIOR | BIM
 SERVICE CONSULTANT

PROJECT MANAGEMENT CONSULTANT


SHEET NAME
 CLIENT/PROJECT NAME

**JH - Department of Pharmacy
 PLAN-Pharmacology
 HAP cum Biochem. Lab
 TF**

PROJECT NUMBER	JM/01/2022
DATE	07.05.2022
DRAWN BY	Author
CHECKED BY	Checker
SCALE	1: 45
SHEET STATUS	

**L-17
 R**

SHEET SIZE-A3

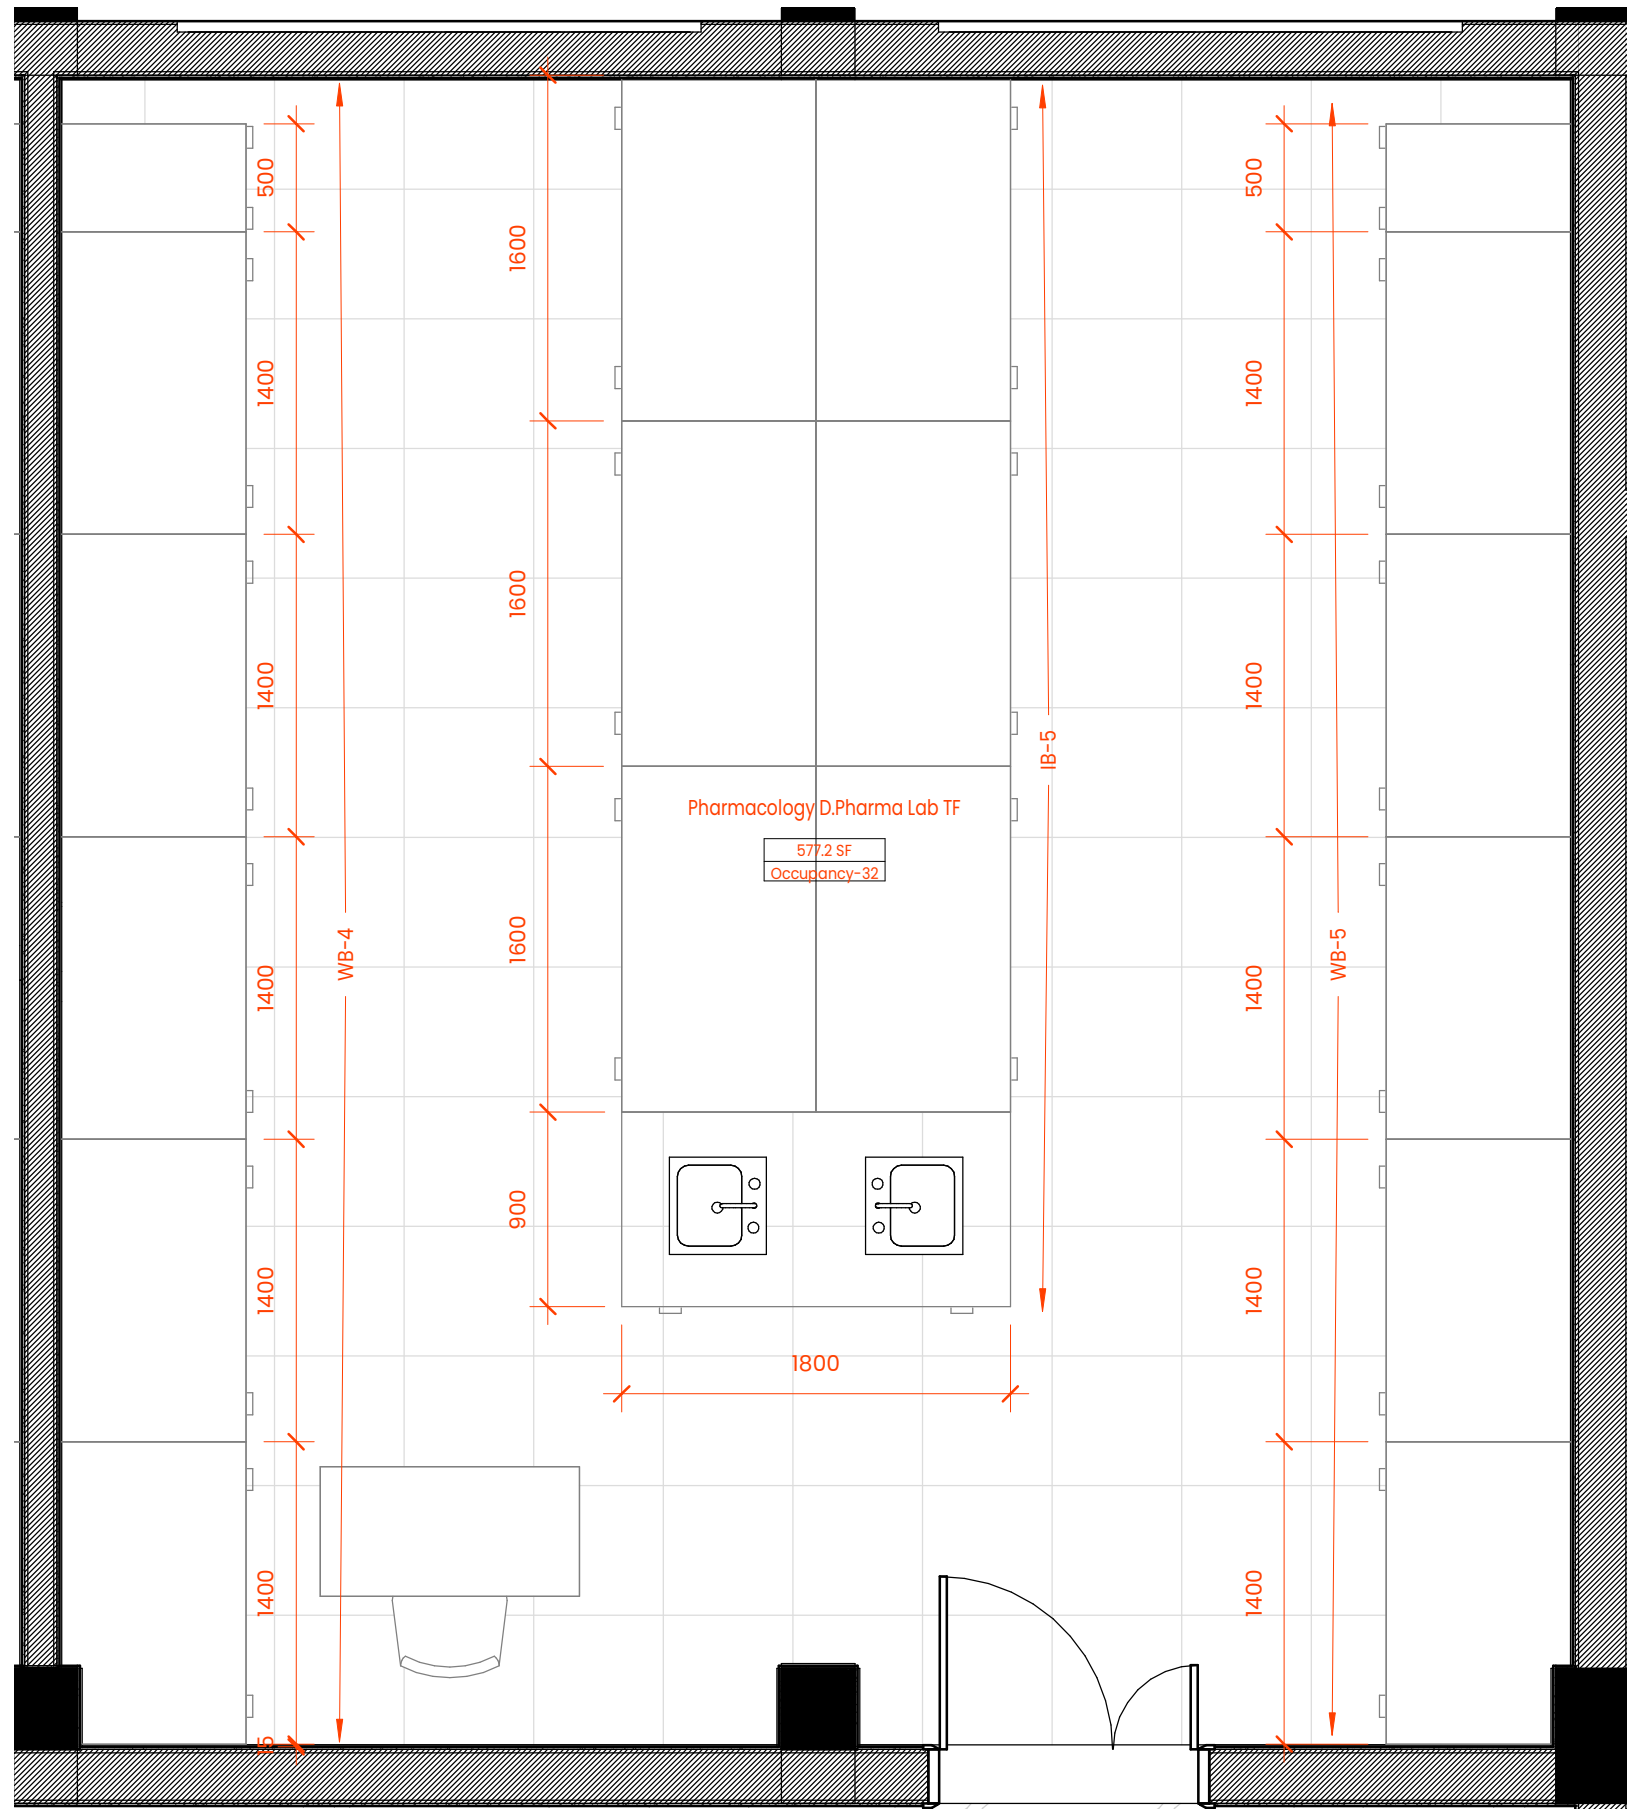

NOTES:

THIS DOCUMENT IS AN INTELLECTUAL PROPERTY OF BULTEN. THIS DRAWING CANNOT BE COPIED, REPRODUCED, RETAINED OR DISCLOSED TO ANY UNAUTHORISED PERSON.

ALL DIMENSIONS AND FINAL FINISHES TO BE SUBJECT TO CHECKING AND APPROVAL.

DO NOT SCALE OFF DRAWING. FIGURED DIMENSIONS TO BE TAKEN IN PREFERENCE TO THOSE SCALED. DIMENSIONS TO BE VERIFIED ON SITE.

DRAWING NOTES:-

1. CONTRACTOR MUST VERIFY & CHECK ALL DIMENSIONS, DRAWINGS, DETAILS AND SPECIFICATIONS ON SITE AND REPORT ANY ERROR AND DISCREPANCIES TO BULTEN BEFORE PROCEEDING TO WORK.


2. ALL DIMENSIONS / LEVELS MENTIONED IN THE DRAWING ARE BASED ON THE SURVEY DRAWINGS. CONTRACTOR TO VERIFY ALL DIMENSIONS ON SITE PRIOR TO CONSTRUCTION.

3. ALL DIAGRAMMATIC REPRESENTATIONS OF FIXTURES IN DRAWINGS BY BULTEN ARE FOR REPRESENTATION PURPOSE ONLY AND ARE NOT SPECIFIC TO INDIVIDUAL FIXTURES.

4. CONTRACTOR TO CONFIRM ALL FINISHES & MATERIALS WITH BULTEN PRIOR TO APPLICATION.

REV. NO.	DESCRIPTION	DATE

KEY PLAN

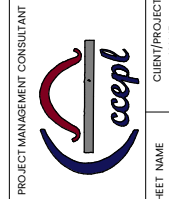


JH - Department of Pharmacy
PLAN-Pharmacology
D.Pharma Lab TF

PROJECT NUMBER	JM/01/2022
DATE	07.05.2022
DRAWN BY	Author
CHECKED BY	Checker
SCALE	1: 35
SHEET STATUS	

L-18
R

SHEET SIZE-A3

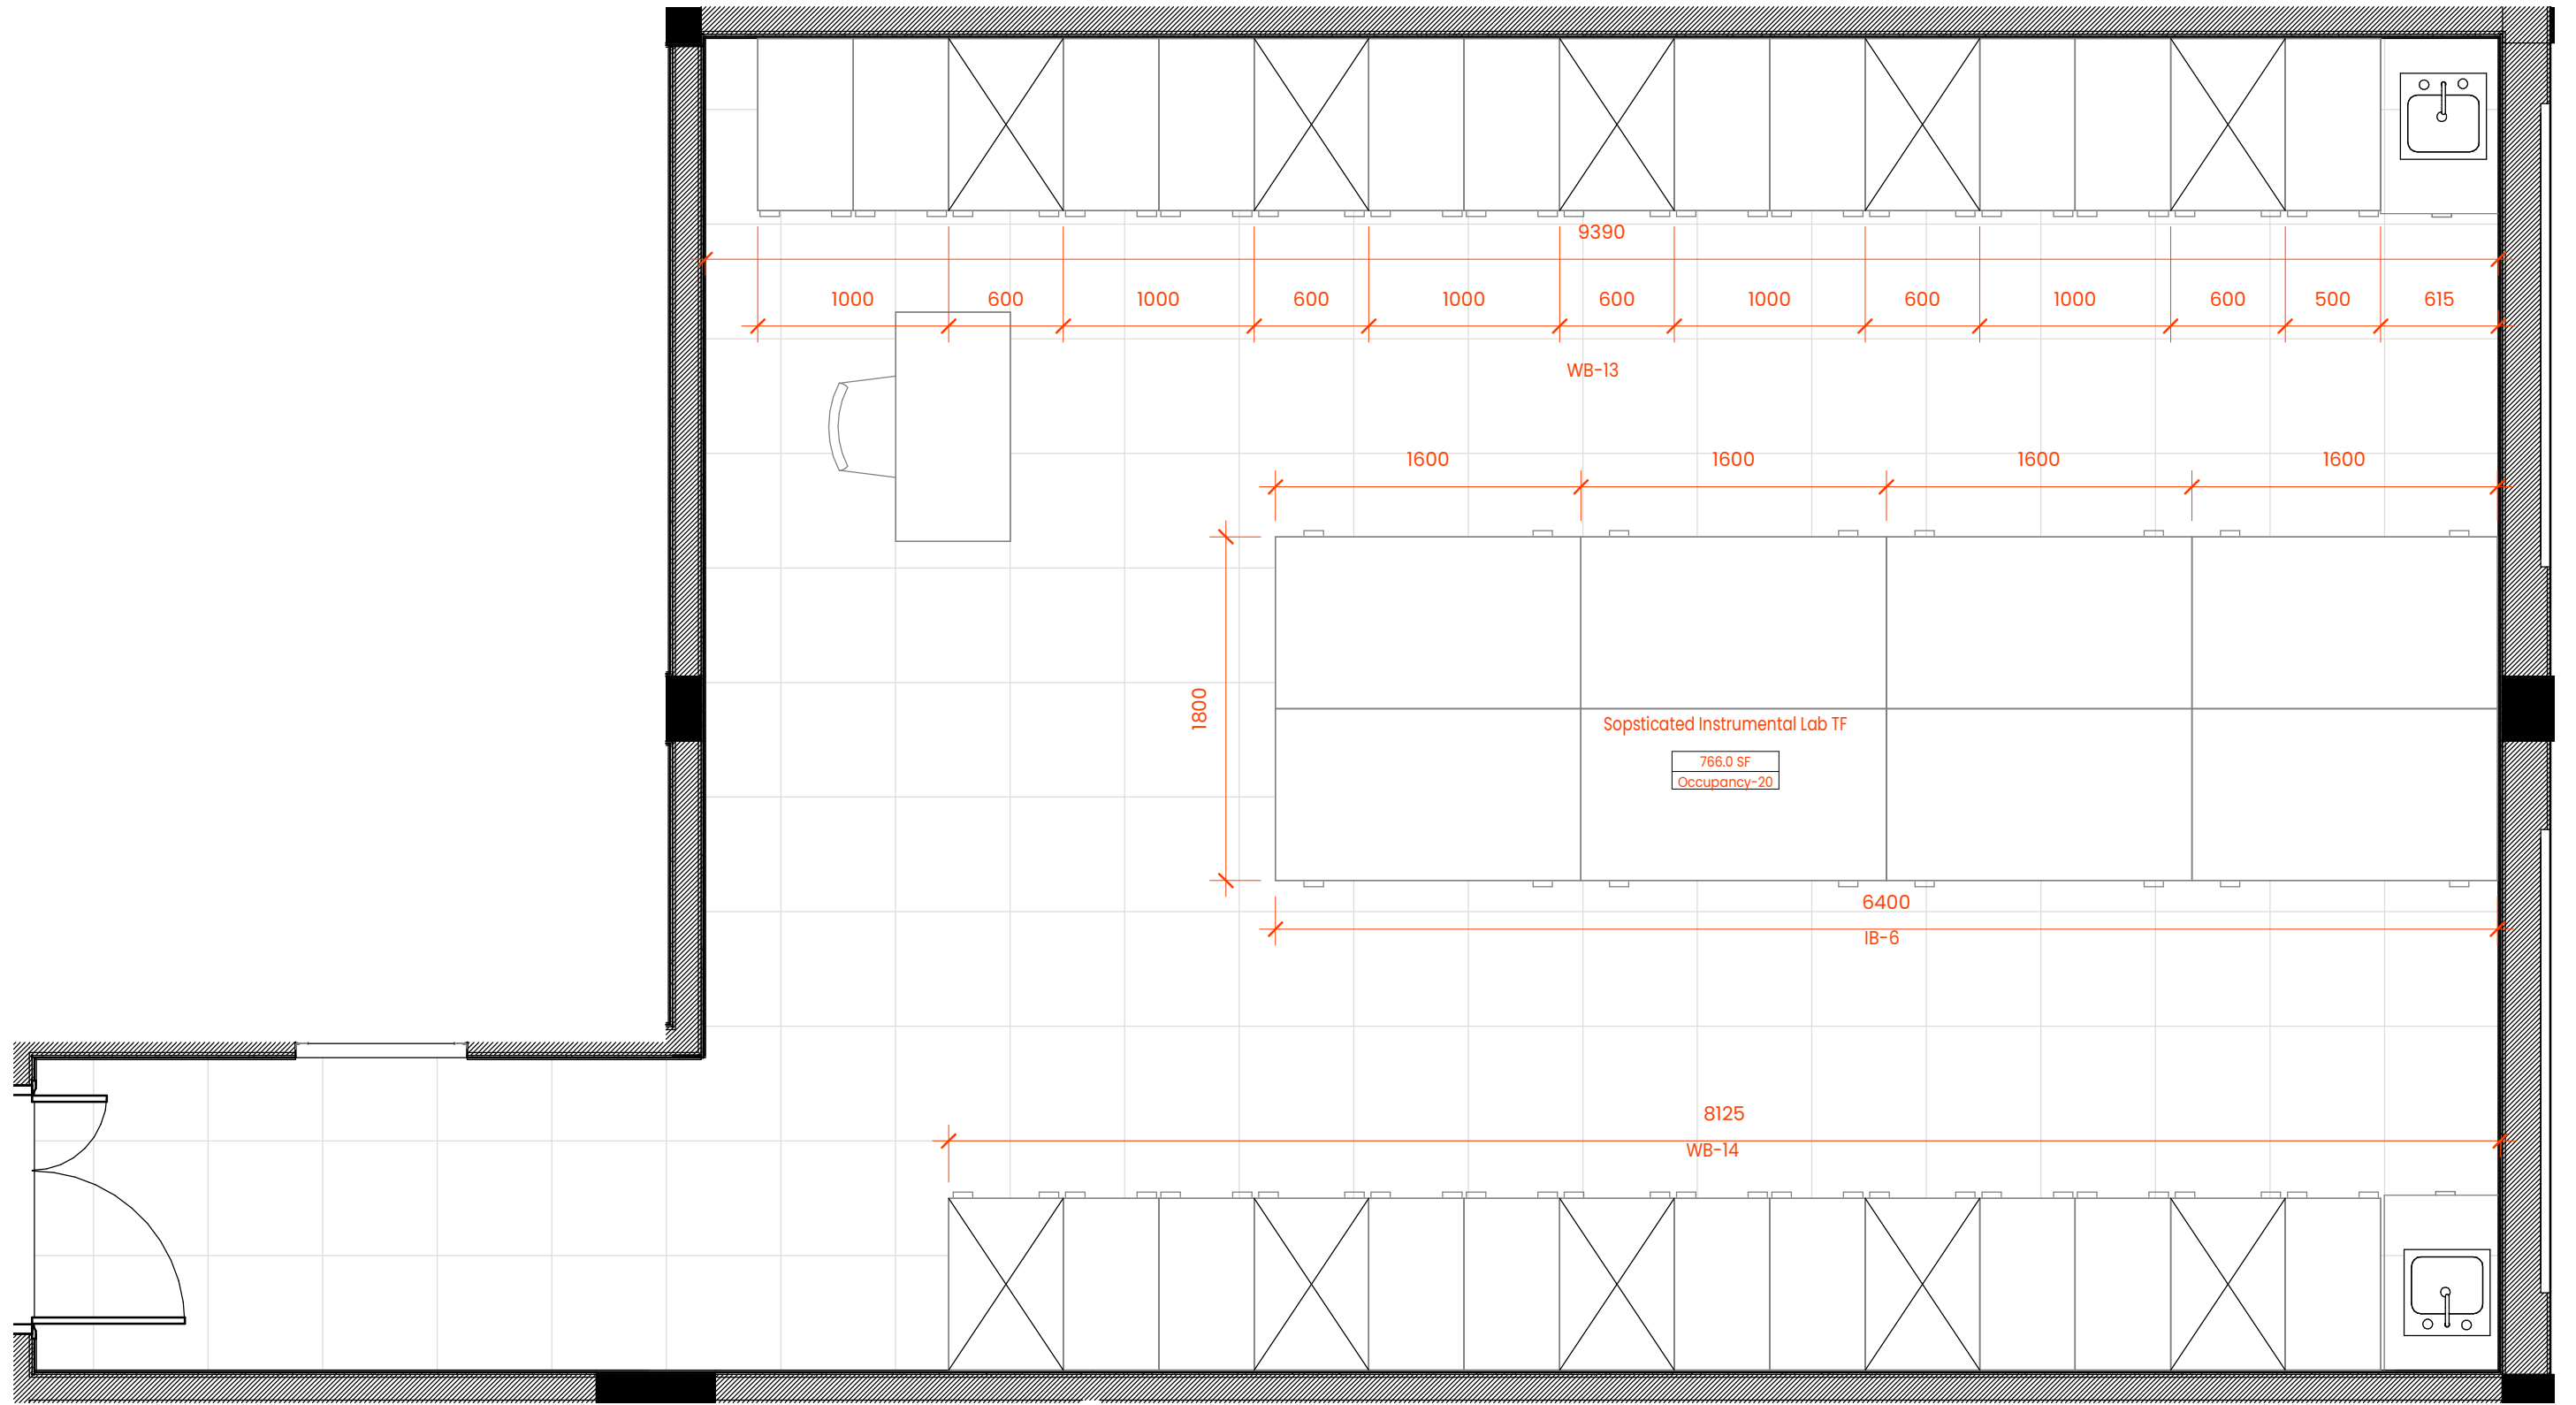

NOTES:
 THIS DOCUMENT IS AN INTELLECTUAL PROPERTY OF BULTEN. THIS DRAWING CANNOT BE COPIED, REPRODUCED, RETAINED OR DISCLOSED TO ANY UNAUTHORIZED PERSON.
 ALL DIMENSIONS AND FINAL FINISHES TO BE SUBJECT TO CHECKING AND APPROVAL.
 DO NOT SCALE OFF DRAWING. FIGURED DIMENSIONS TO BE TAKEN IN PREFERENCE TO THOSE SCALED. DIMENSIONS TO BE VERIFIED ON SITE.

DRAWING NOTES:-
 1. CONTRACTOR MUST VERIFY & CHECK ALL DIMENSIONS, DRAWINGS, DETAILS AND SPECIFICATIONS ON SITE AND REPORT ANY ERROR AND DISCREPANCIES TO BULTEN BEFORE PROCEEDING TO WORK.
 2. ALL DIMENSIONS / LEVELS MENTIONED IN THE DRAWING ARE BASED ON THE SURVEY DRAWINGS. CONTRACTOR TO VERIFY ALL DIMENSIONS ON SITE PRIOR TO CONSTRUCTION.
 3. ALL DIAGRAMMATIC REPRESENTATIONS OF FIXTURES IN DRAWINGS BY BULTEN ARE FOR REPRESENTATION PURPOSE ONLY AND ARE NOT SPECIFIC TO INDIVIDUAL FIXTURES.
 4. CONTRACTOR TO CONFIRM ALL FINISHES & MATERIALS WITH BULTEN PRIOR TO APPLICATION.

REV. NO.	DESCRIPTION	DATE

KEY PLAN


DESIGN CONSULTANTS | ARCHITECTS
bulten
 ARCHITECTURE INTERIOR | BIM
 SERVICE CONSULTANT

PROJECT MANAGEMENT CONSULTANT

CLIENT/PROJECT NAME
JH - Department of Pharmacy
PLAN-Sopsticated Instrumental Lab TF

PROJECT NUMBER	JM/01/2022
DATE	07.05.2022
DRAWN BY	Author
CHECKED BY	Checker
SCALE	1: 35
SHEET STATUS	

L-19
R
 SHEET SIZE-A3

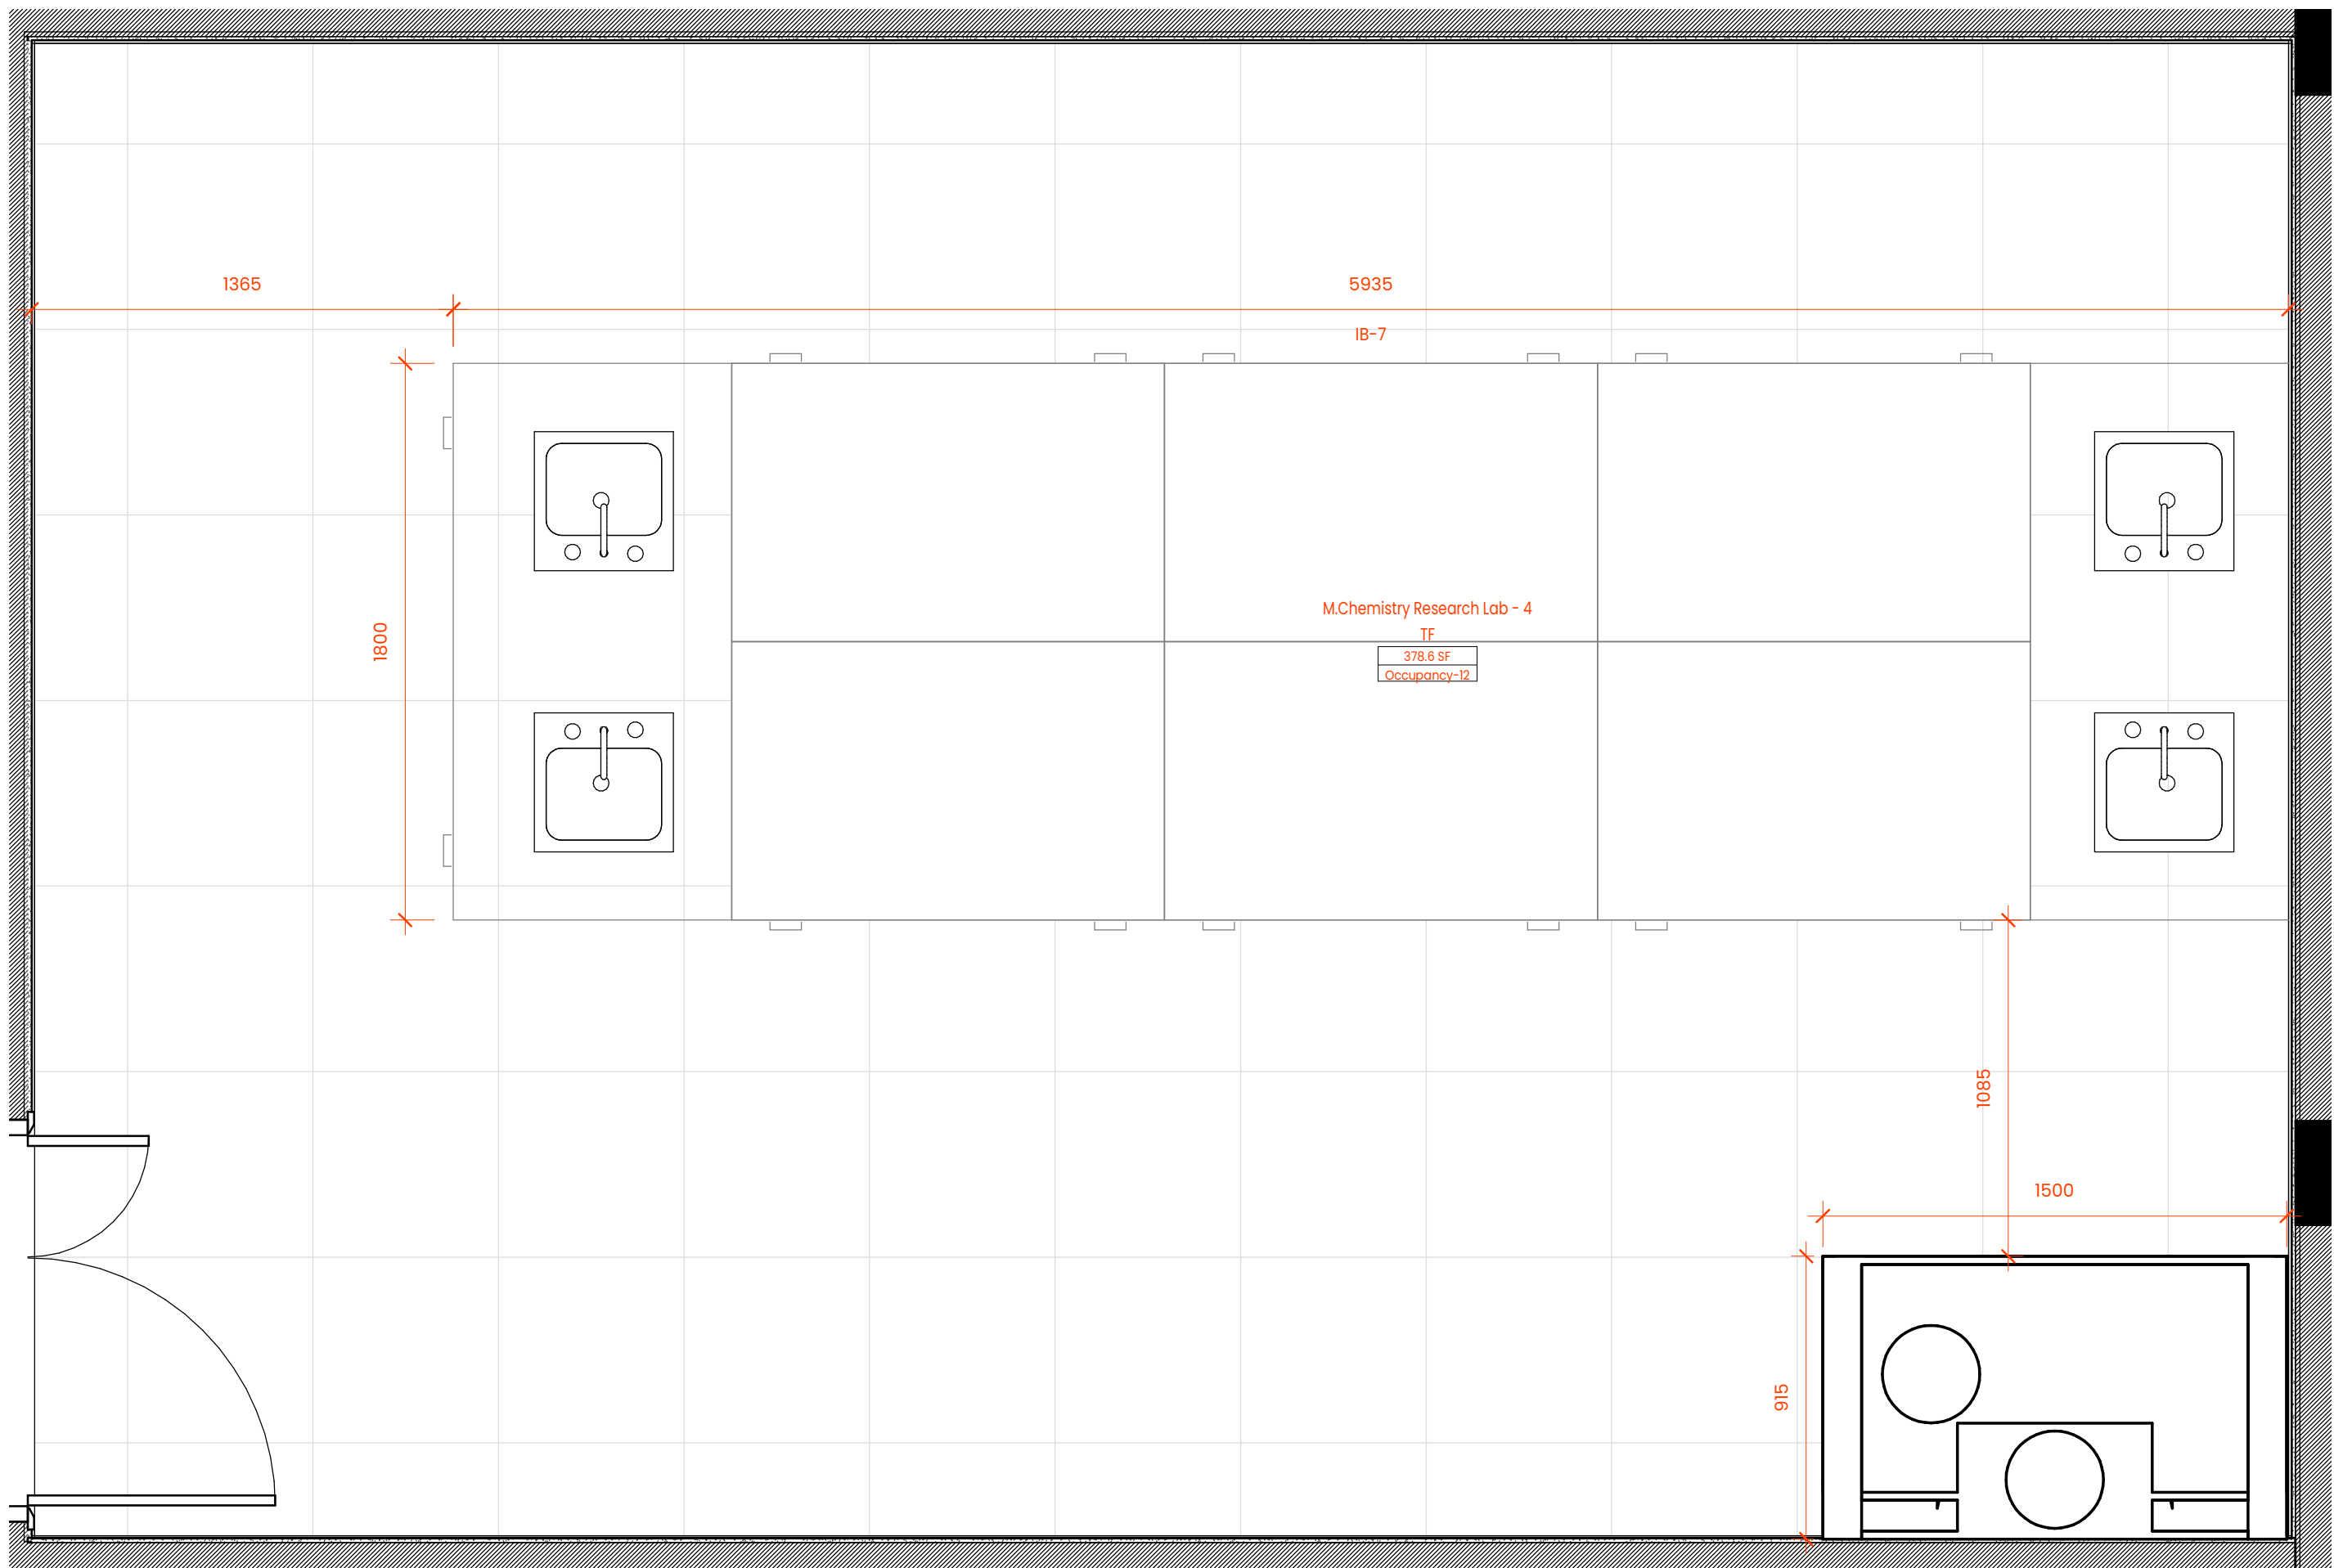

NOTES:
 THIS DOCUMENT IS AN INTELLECTUAL PROPERTY OF BULTEN. THIS DRAWING CANNOT BE COPIED, REPRODUCED, RETAINED OR DISCLOSED TO ANY UNAUTHORIZED PERSON.
 ALL DIMENSIONS AND FINAL FINISHES TO BE SUBJECT TO CHECKING AND APPROVAL.
 DO NOT SCALE OFF DRAWING. FIGURED DIMENSIONS TO BE TAKEN IN PREFERENCE TO THOSE SCALED. DIMENSIONS TO BE VERIFIED ON SITE.

DRAWING NOTES:-
 1. CONTRACTOR MUST VERIFY & CHECK ALL DIMENSIONS, DRAWINGS, DETAILS AND SPECIFICATIONS ON SITE AND REPORT ANY ERROR AND DISCREPANCIES TO BULTEN BEFORE PROCEEDING TO WORK.
 2. ALL DIMENSIONS / LEVELS MENTIONED IN THE DRAWING ARE BASED ON THE SURVEY DRAWINGS. CONTRACTOR TO VERIFY ALL DIMENSIONS ON SITE PRIOR TO CONSTRUCTION.
 3. ALL DIAGRAMMATIC REPRESENTATIONS OF FIXTURES IN DRAWINGS BY BULTEN ARE FOR REPRESENTATION PURPOSE ONLY AND ARE NOT SPECIFIC TO INDIVIDUAL FIXTURES.
 4. CONTRACTOR TO CONFIRM ALL FINISHES & MATERIALS WITH BULTEN PRIOR TO APPLICATION.

REV. NO.	DESCRIPTION	DATE

KEY PLAN

DESIGN CONSULTANTS | ARCHITECTS
bulten
 ARCHITECTURE INTERIOR | BIM
 SERVICE CONSULTANT


PROJECT MANAGEMENT CONSULTANT

 CLIENT/PROJECT NAME

JH - Department of Pharmacy
PLAN-M.Chemistry Research Lab - 4 TF

PROJECT NUMBER	JM/01/2022
DATE	07.05.2022
DRAWN BY	Author
CHECKED BY	Checker
SCALE	1 : 20
SHEET STATUS	

L-20
R
 SHEET SIZE-A3

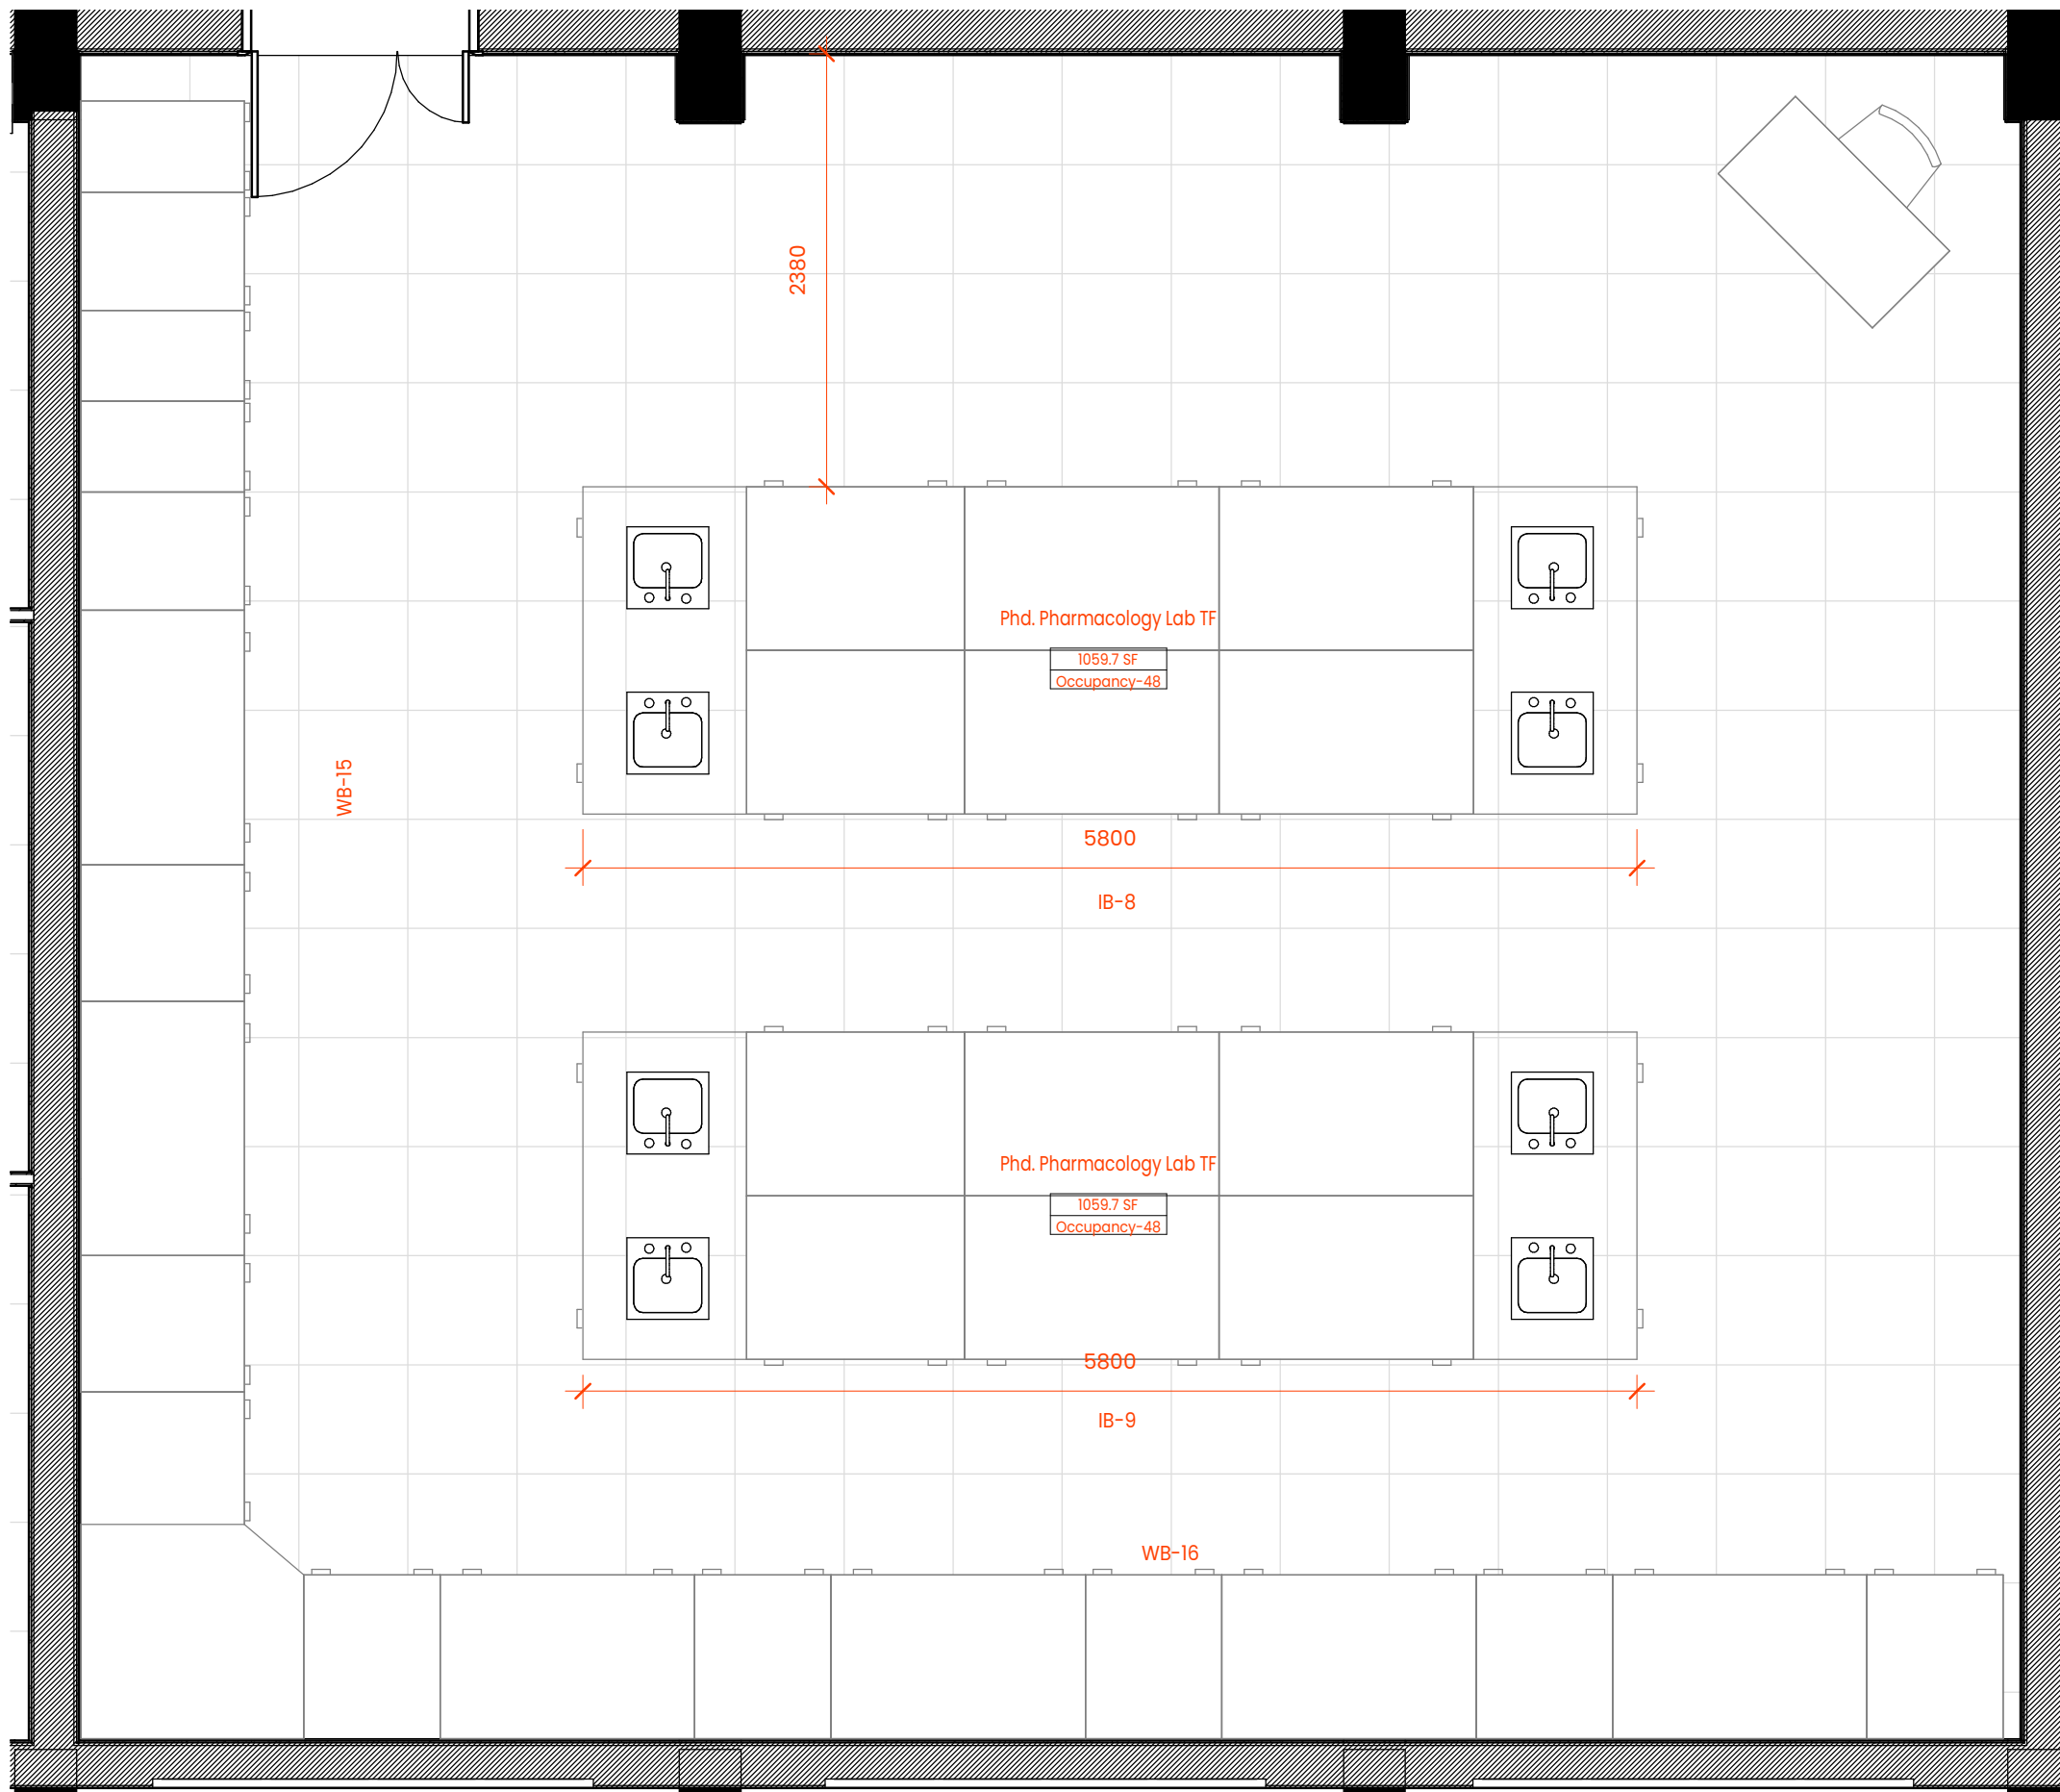

NOTES:

THIS DOCUMENT IS AN INTELLECTUAL PROPERTY OF BULTEN. THIS DRAWING CANNOT BE COPIED, REPRODUCED, RETAINED OR DISCLOSED TO ANY UNAUTHORIZED PERSON.

ALL DIMENSIONS AND FINAL FINISHES TO BE SUBJECT TO CHECKING AND APPROVAL.

DO NOT SCALE OFF DRAWING. FIGURED DIMENSIONS TO BE TAKEN IN PREFERENCE TO THOSE SCALED. DIMENSIONS TO BE VERIFIED ON SITE.

DRAWING NOTES:-

1. CONTRACTOR MUST VERIFY & CHECK ALL DIMENSIONS, DRAWINGS, DETAILS AND SPECIFICATIONS ON SITE AND REPORT ANY ERROR AND DISCREPANCIES TO BULTEN BEFORE PROCEEDING TO WORK.


2. ALL DIMENSIONS / LEVELS MENTIONED IN THE DRAWING ARE BASED ON THE SURVEY DRAWINGS. CONTRACTOR TO VERIFY ALL DIMENSIONS ON SITE PRIOR TO CONSTRUCTION.

3. ALL DIAGRAMMATIC REPRESENTATIONS OF FIXTURES IN DRAWINGS BY BULTEN ARE FOR REPRESENTATION PURPOSE ONLY AND ARE NOT SPECIFIC TO INDIVIDUAL FIXTURES.


4. CONTRACTOR TO CONFIRM ALL FINISHES & MATERIALS WITH BULTEN PRIOR TO APPLICATION.

REV. NO.	DESCRIPTION	DATE

KEY PLAN

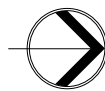

SERVICE CONSULTANT

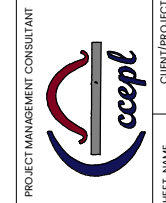

PROJECT MANAGEMENT CONSULTANT

JH - Department of Pharmacy
PLAN-Phd. Pharmacology Lab TF

PROJECT NUMBER	JM/01/2022
DATE	07.05.2022
DRAWN BY	Author
CHECKED BY	Checker
SCALE	1: 40
SHEET STATUS	

L-21
R

SHEET SIZE-A3