



SECTION XX'

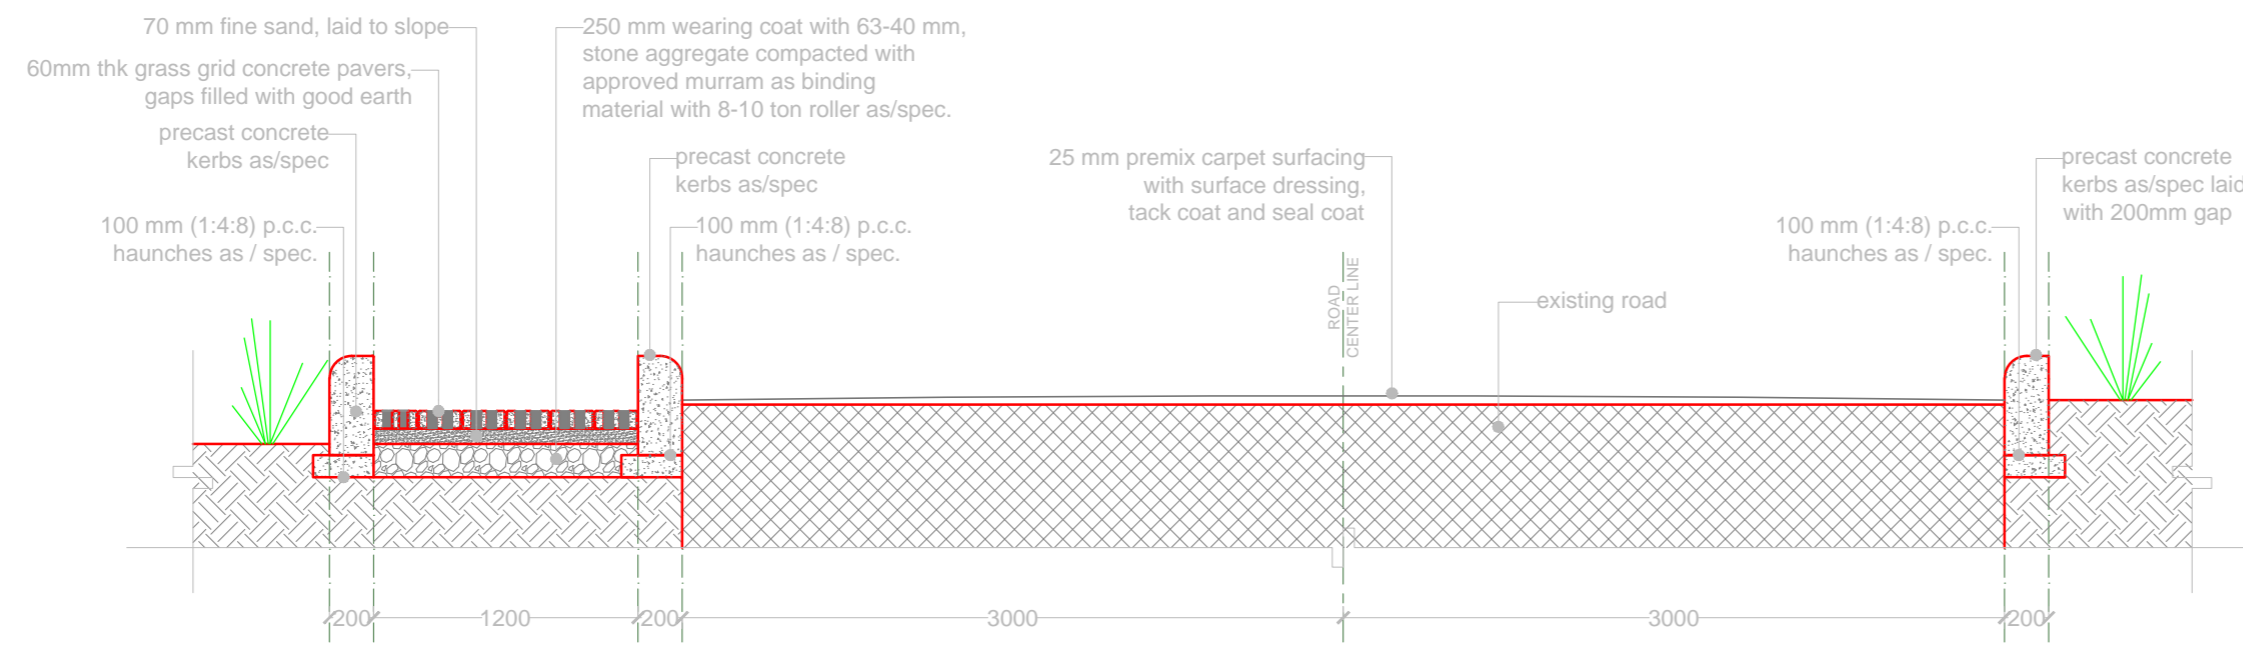

SECTION YY'

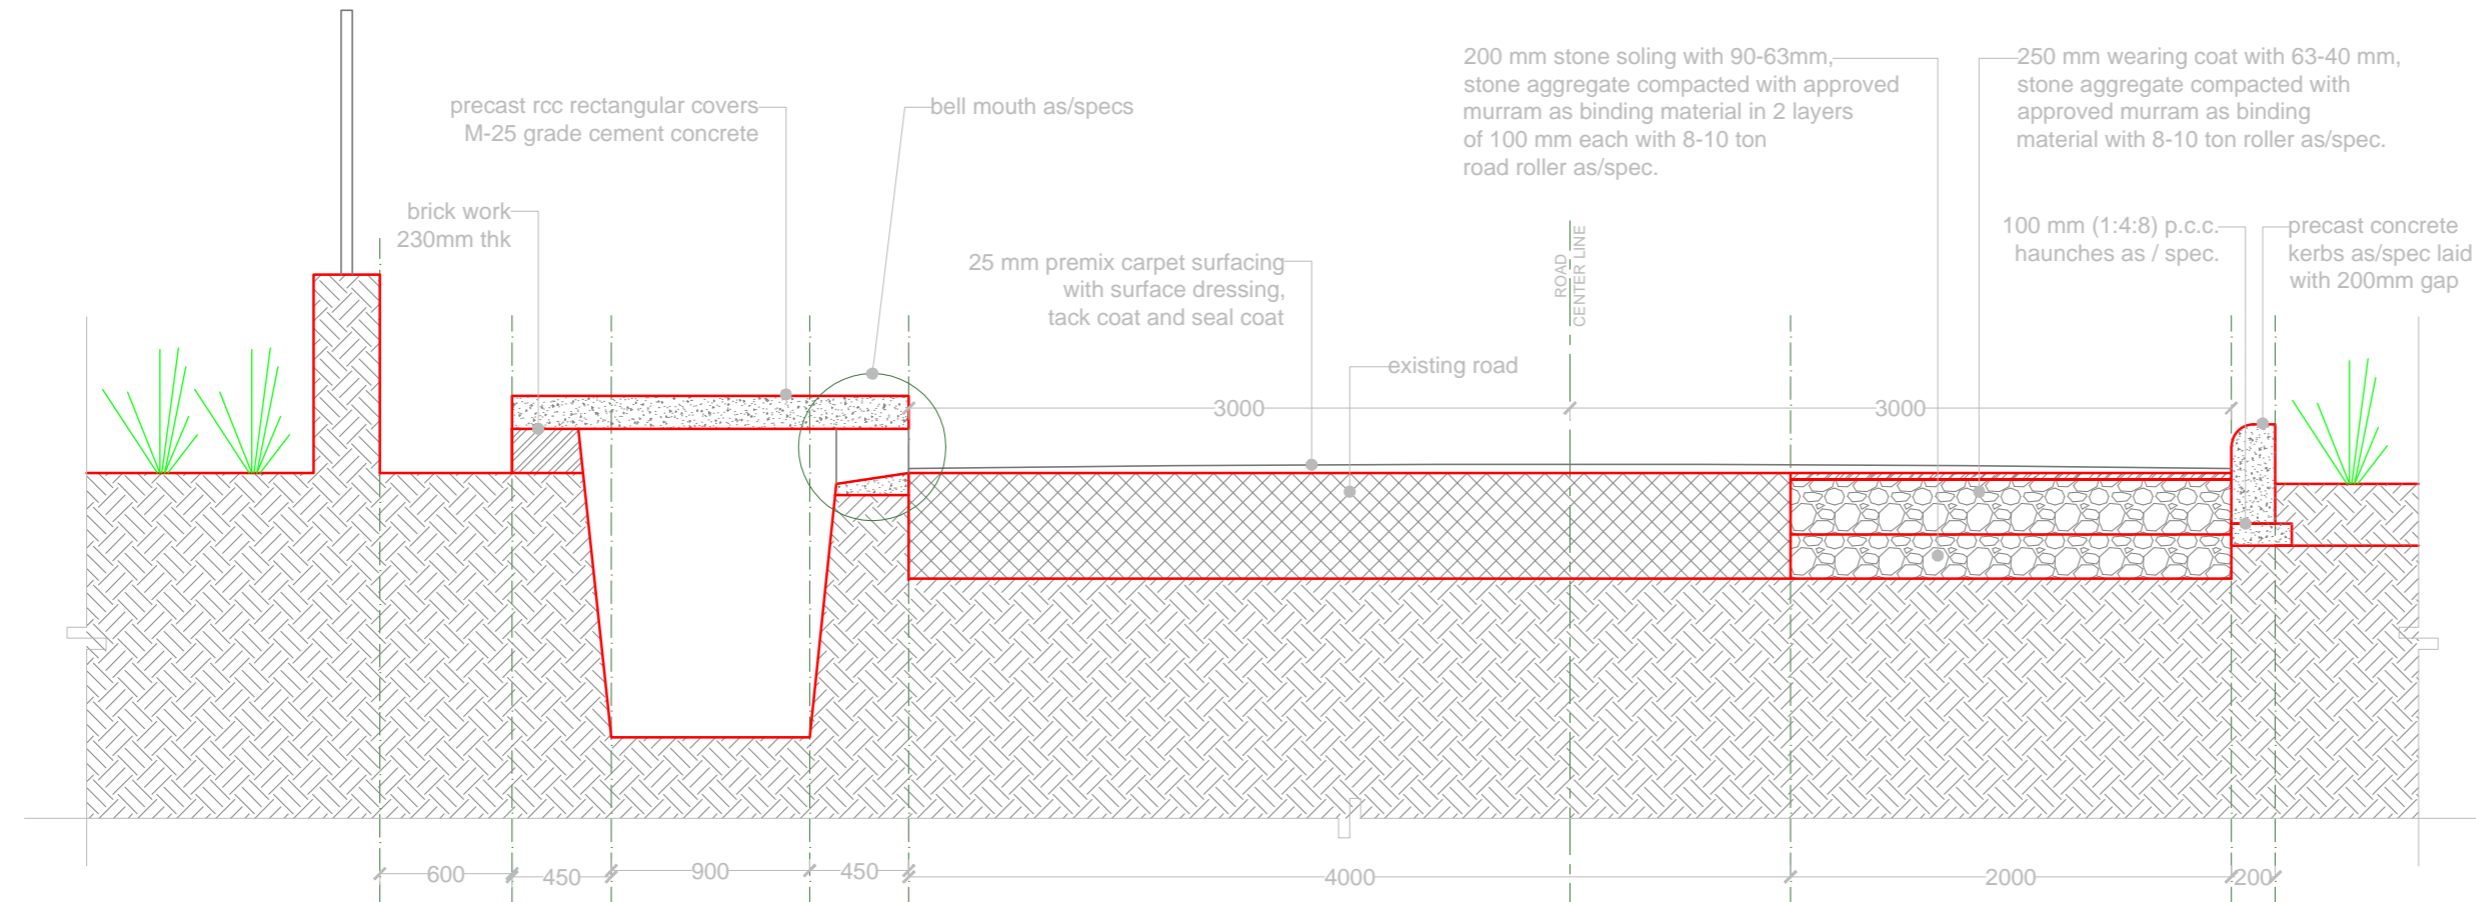

SECTION ZZ'

GENERAL NOTES

1. The drawing is the property of the DnB Constructions Pvt Ltd. No portion may be used or reproduced without their written permission.
2. All dimensions are to be verified on site by the contractor. Any discrepancies are to be reported to the architect immediately.
3. This drawing is to be read in conjunction with the architect specifications & conditions of contract.
4. Drawings not showing the latest revisions are to be cancelled.
5. All dimensions are to be READ and NOT scaled.
6. All dimensions are in feet-inch.
7. All the finishes are as/approval and as/specification.

NO.	REVISION/ISSUE	DATE

PROJECT TITLE
RECARPETING, WIDENING AND DEVELOPMENT OF FOOTPATH OF EXISTING CAMPUS ROAD
 JAMIA HAMDARD UNIVERSITY, NEW DELHI

ARCHITECT
NISHANT GAUTAM
DNB CONSTRUCTIONS PVT. LTD.
 K/17, BASEMENT, CHITTRANJAN PARK, NEW DELHI-110019
 FILE: 91-11-26032897_881170861_999745977
 SURYADITYABOSE@GMAIL.COM, SURYADITYABOSE@HOTMAIL.COM

ARCHITECT'S SIGNATURE

SERVICES CONSULTANT:

STRUCTURAL CONSULTANT:


SHEET TITLE
SITE SECTIONS

DRAWING STAGE
TENDER DRAWING

DATE
 10.04.2016

SCALE
 1:50

DRAWING NO.
 HUR-A-3-01

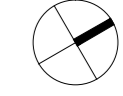NORTH

 SHEET NO.
 2 OF 2